




br.	Namena prostorije	P (m <sup>2</sup> )	O (m')	Obrada poda	Obrada zida
1	Ulazni deo	27.45	21.93	parket	farba
2	Sala/učionica	36.65	24.26	parket	farba
3	Kancelarija	36.86	24.33	parket	farba
4	Kancelarija	14.28	15.21	parket	farba
5	Kancelarija	9.79	12.79	parket	farba
		<b>ukupno</b>			
		125.03			

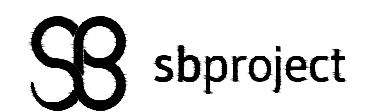


Investitor:	Filološki fakultet, Univerzitet u Beogradu	
Naziv objekta:	Idejni projekat enterijera	IDP 01/17
	Adaptacija prostorija MSC-a	
Preduzetnik:	Agencija za projektovanje, inženjering i konsalting "SB project", ul. Gospodar Jovanova 69, Beograd	
Vrsta dokumentacije:	IDP - idejni projekat enterijera	
Oznaka projekta:	1 - arhitektura	
Odgovorni projektant:	dia. Ksenija Bunjak, 300 K484 11	
Crtež:	Osnova postojećeg stanja	

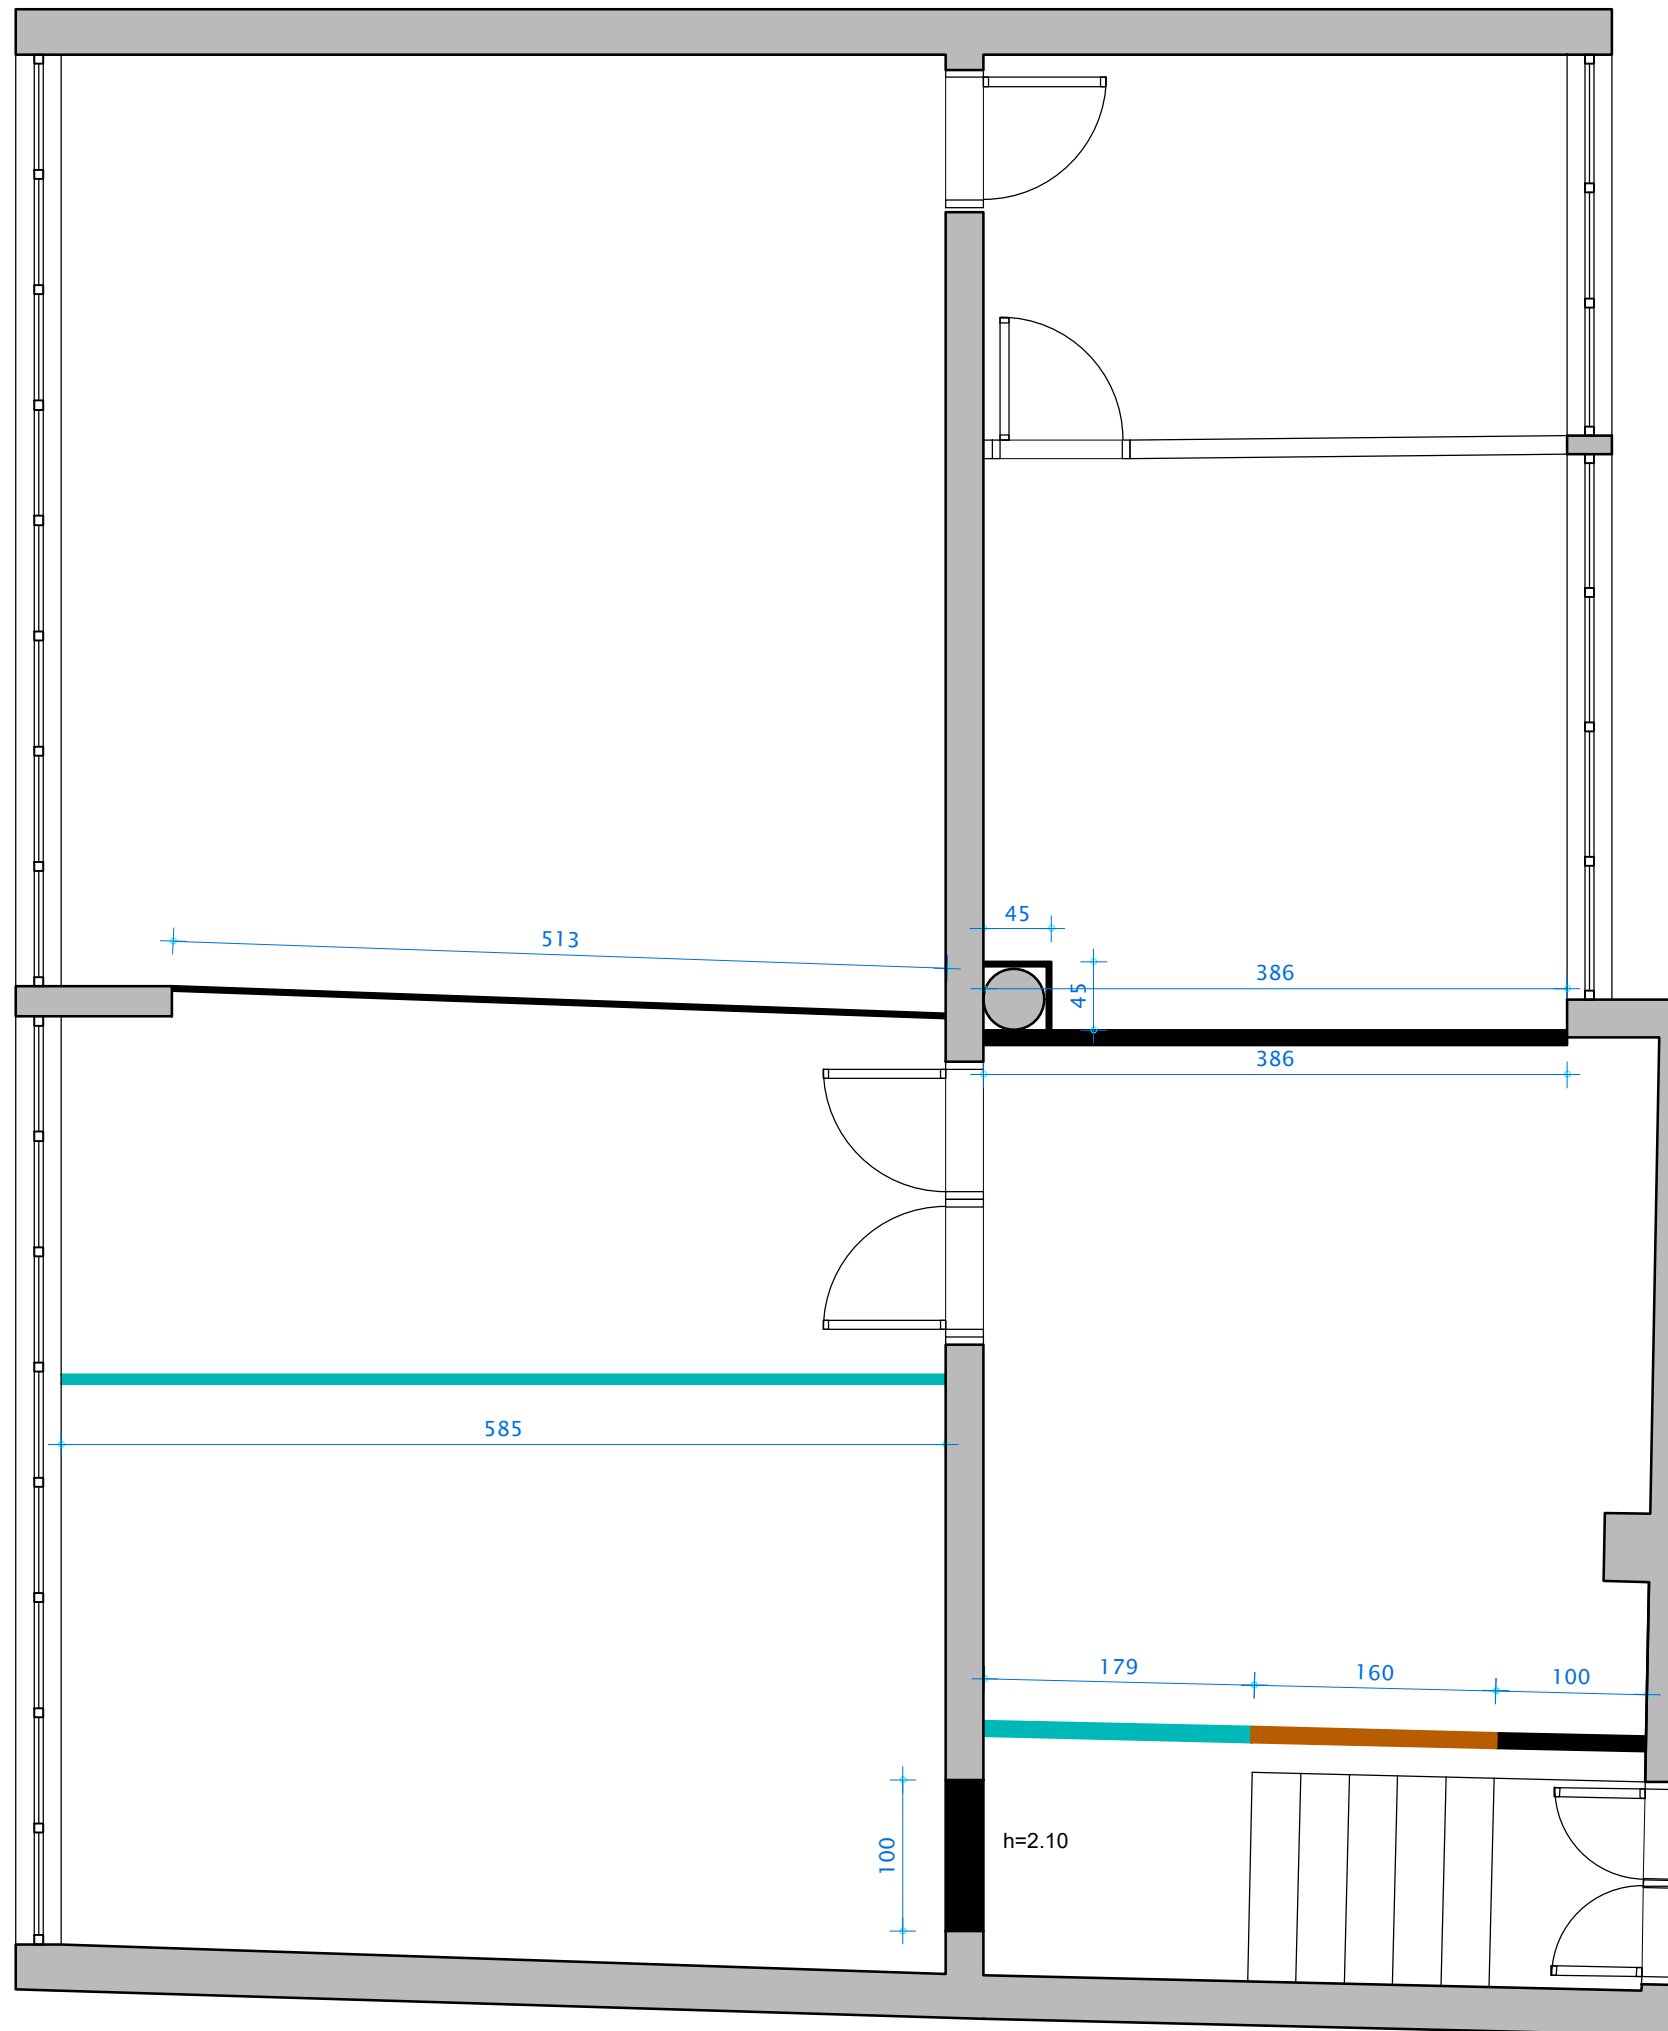


- RUŠI SE POSTOJEĆI ZID
- ZIDA SE GIPSANI ZID
- ZIDA SE STAKLENA PREGRADA
- ZIDA SE DRVENA PREGRADA

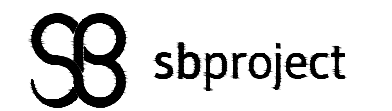


Investitor:	Filološki fakultet, Univerzitet u Beogradu	
Naziv objekta:	Idejni projekat enterijera Adaptacija prostorija MSC-a	IDP 01/17
Preduzetnik:	Agencija za projektovanje, inženjering i konsalting "SB project", ul. Gospodar Jovanova 69, Beograd	
Vrsta dokumentacije:	IDP - idejni projekat enterijera	
Oznaka projekta:	1 - arhitektura	
Odgovorni projektant:	dia. Ksenija Bunjak, 300 K484 11	
Crtež:	Osnova ruši se - zida se	

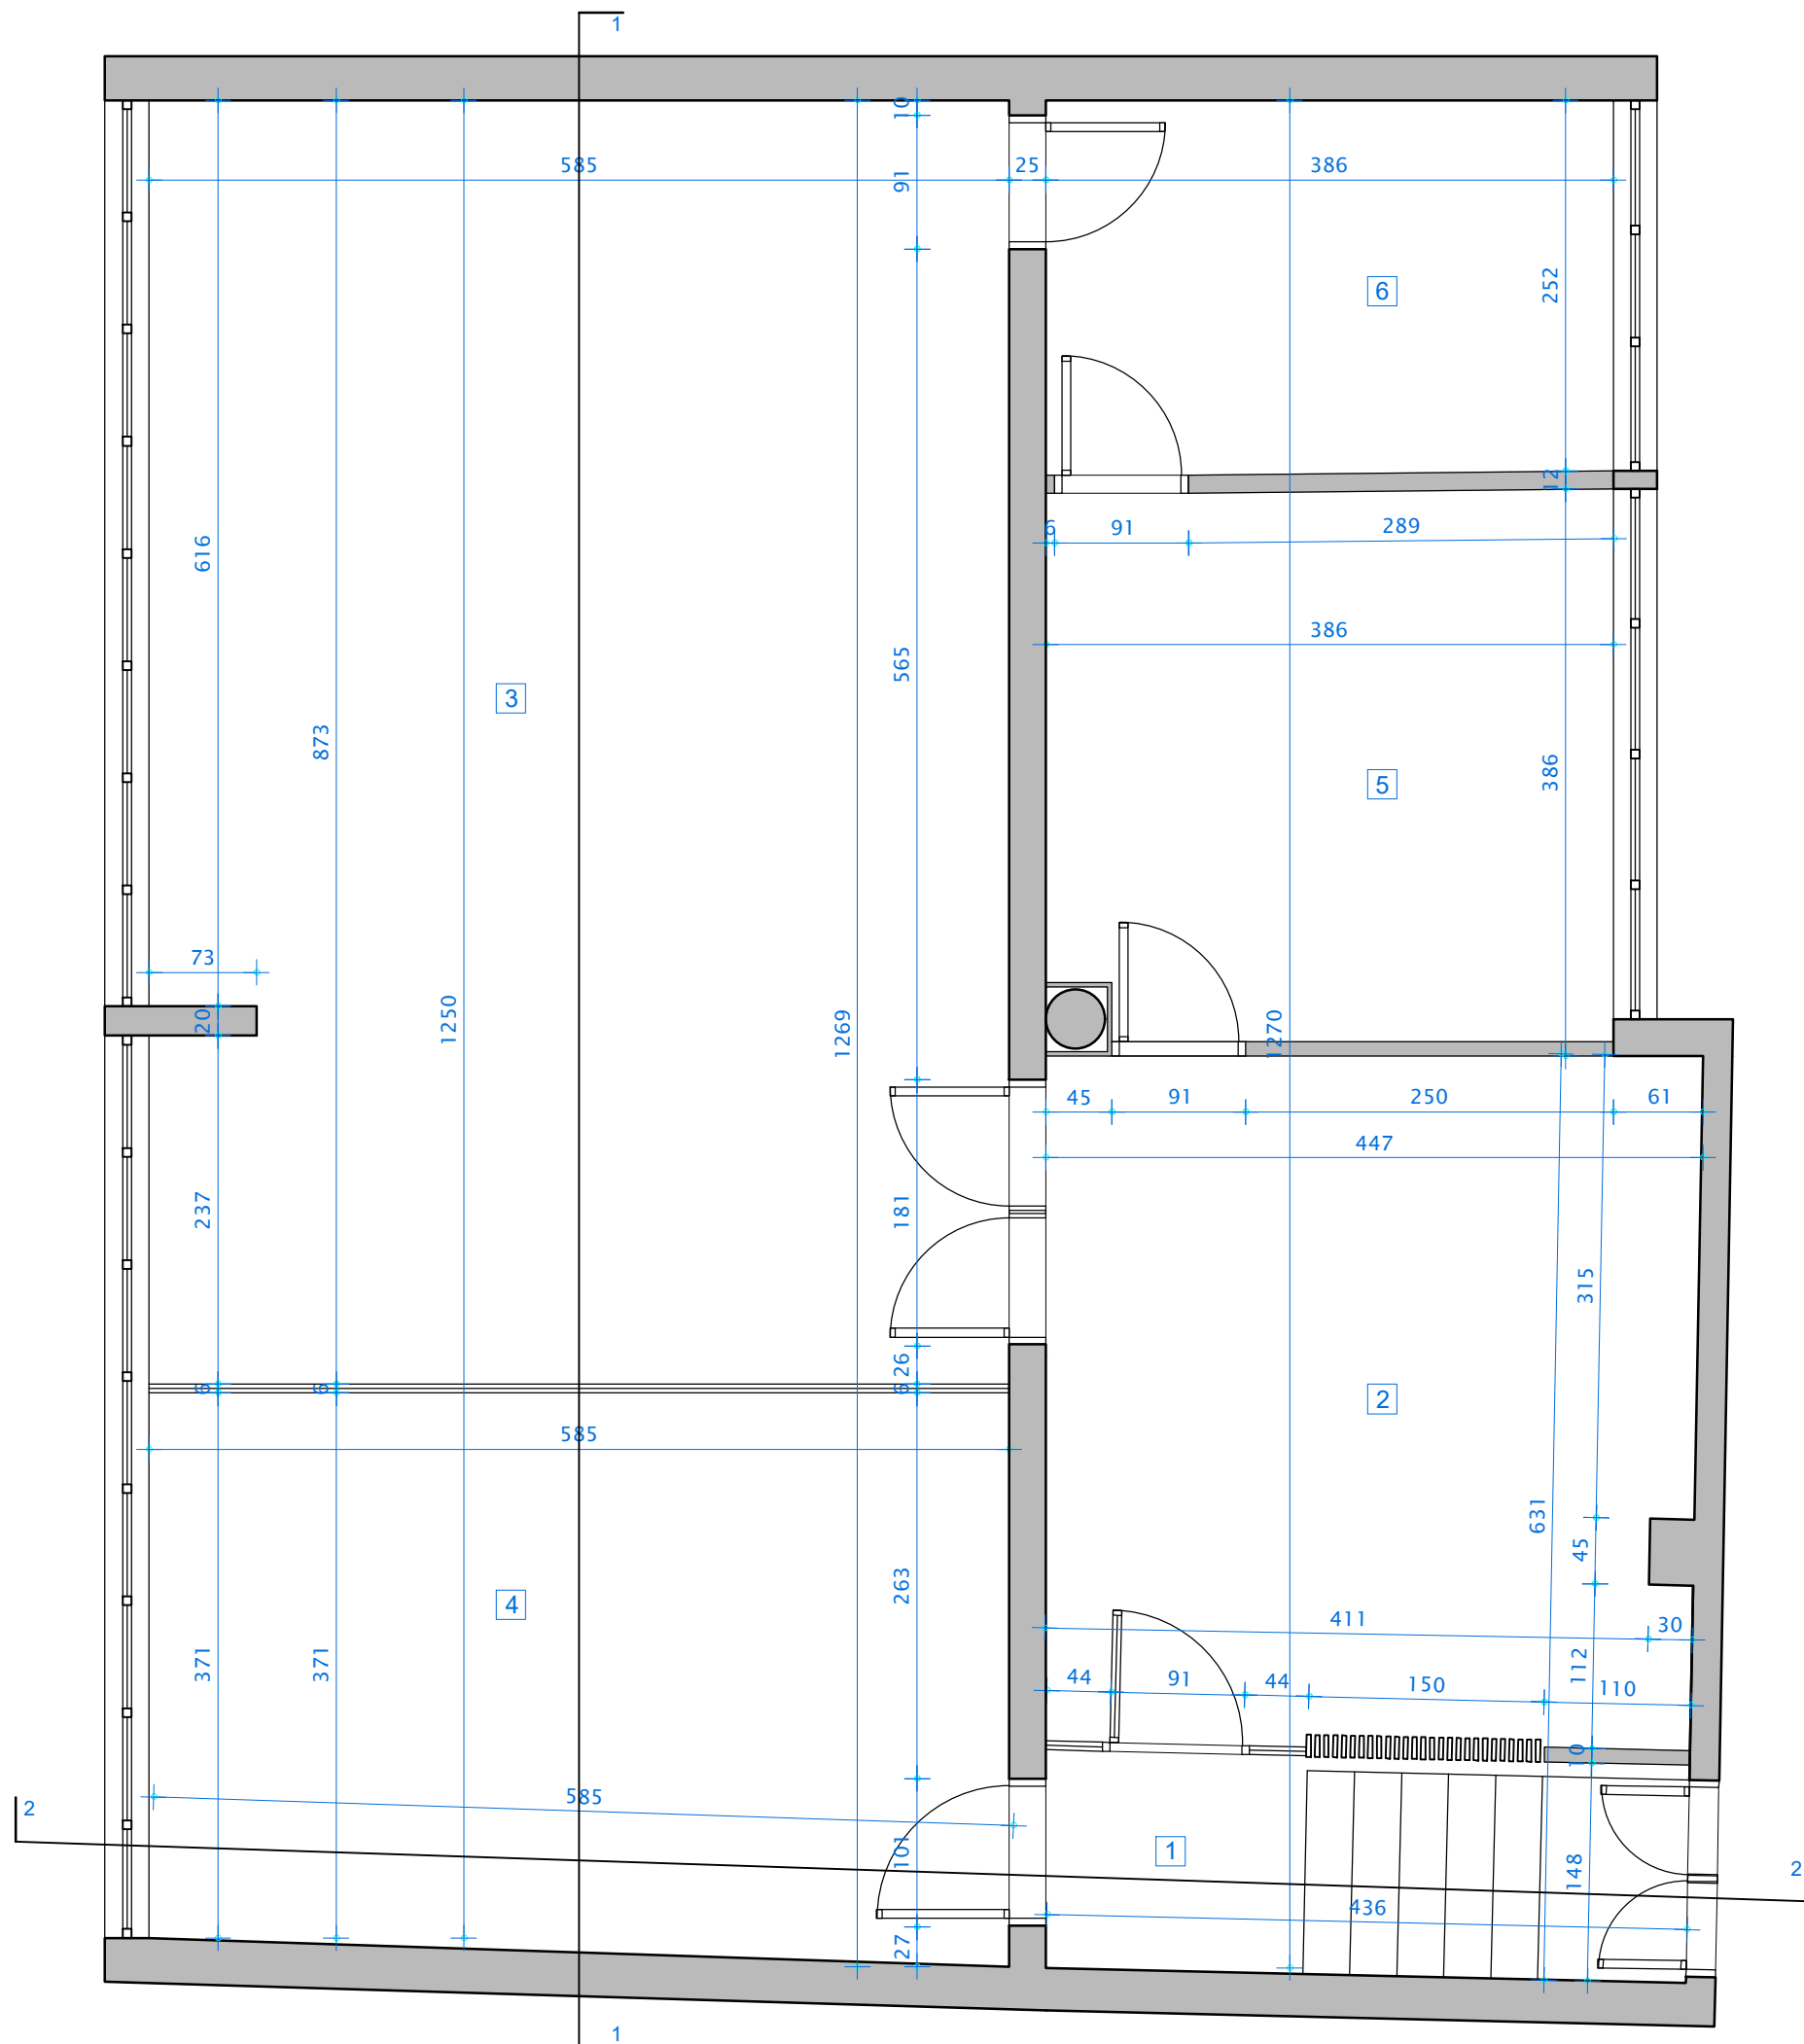


br.	Namena prostorije	P (m <sup>2</sup> )	O (m')	Obrada poda	Obrada zida
1	Ulazni hodnik	6.47	11.70	parket	farba
2	Prijemni/fizložbeni deo	20.98	19.00	parket	farba
3	Sala/učionica	51.27	30.74	parket	farba
4	Sala za sastanke/učionica	22.24	19.31	parket	farba
5	Kancelarija	14.28	15.21	parket	farba
6	Kancelarija	9.79	12.79	parket	farba
		<b>ukupno</b>			
		125.03			

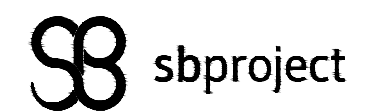


Investitor:	Filološki fakultet, Univerzitet u Beogradu	
Naziv objekta:	Idejni projekat enterijera	IDP 01/17
	Adaptacija prostorija MSC-a	
Preduzetnik:	Agencija za projektovanje, inženjering i konsalting "SB project", ul. Gospodar Jovanova 69, Beograd	
Vrsta dokumentacije:	IDP - idejni projekat enterijera	
Oznaka projekta:	1 - arhitektura	
Odgovorni projektant:	dia. Ksenija Bunjak, 300 K484 11	
Crtež:	Osnova novoprojektovanog stanja	

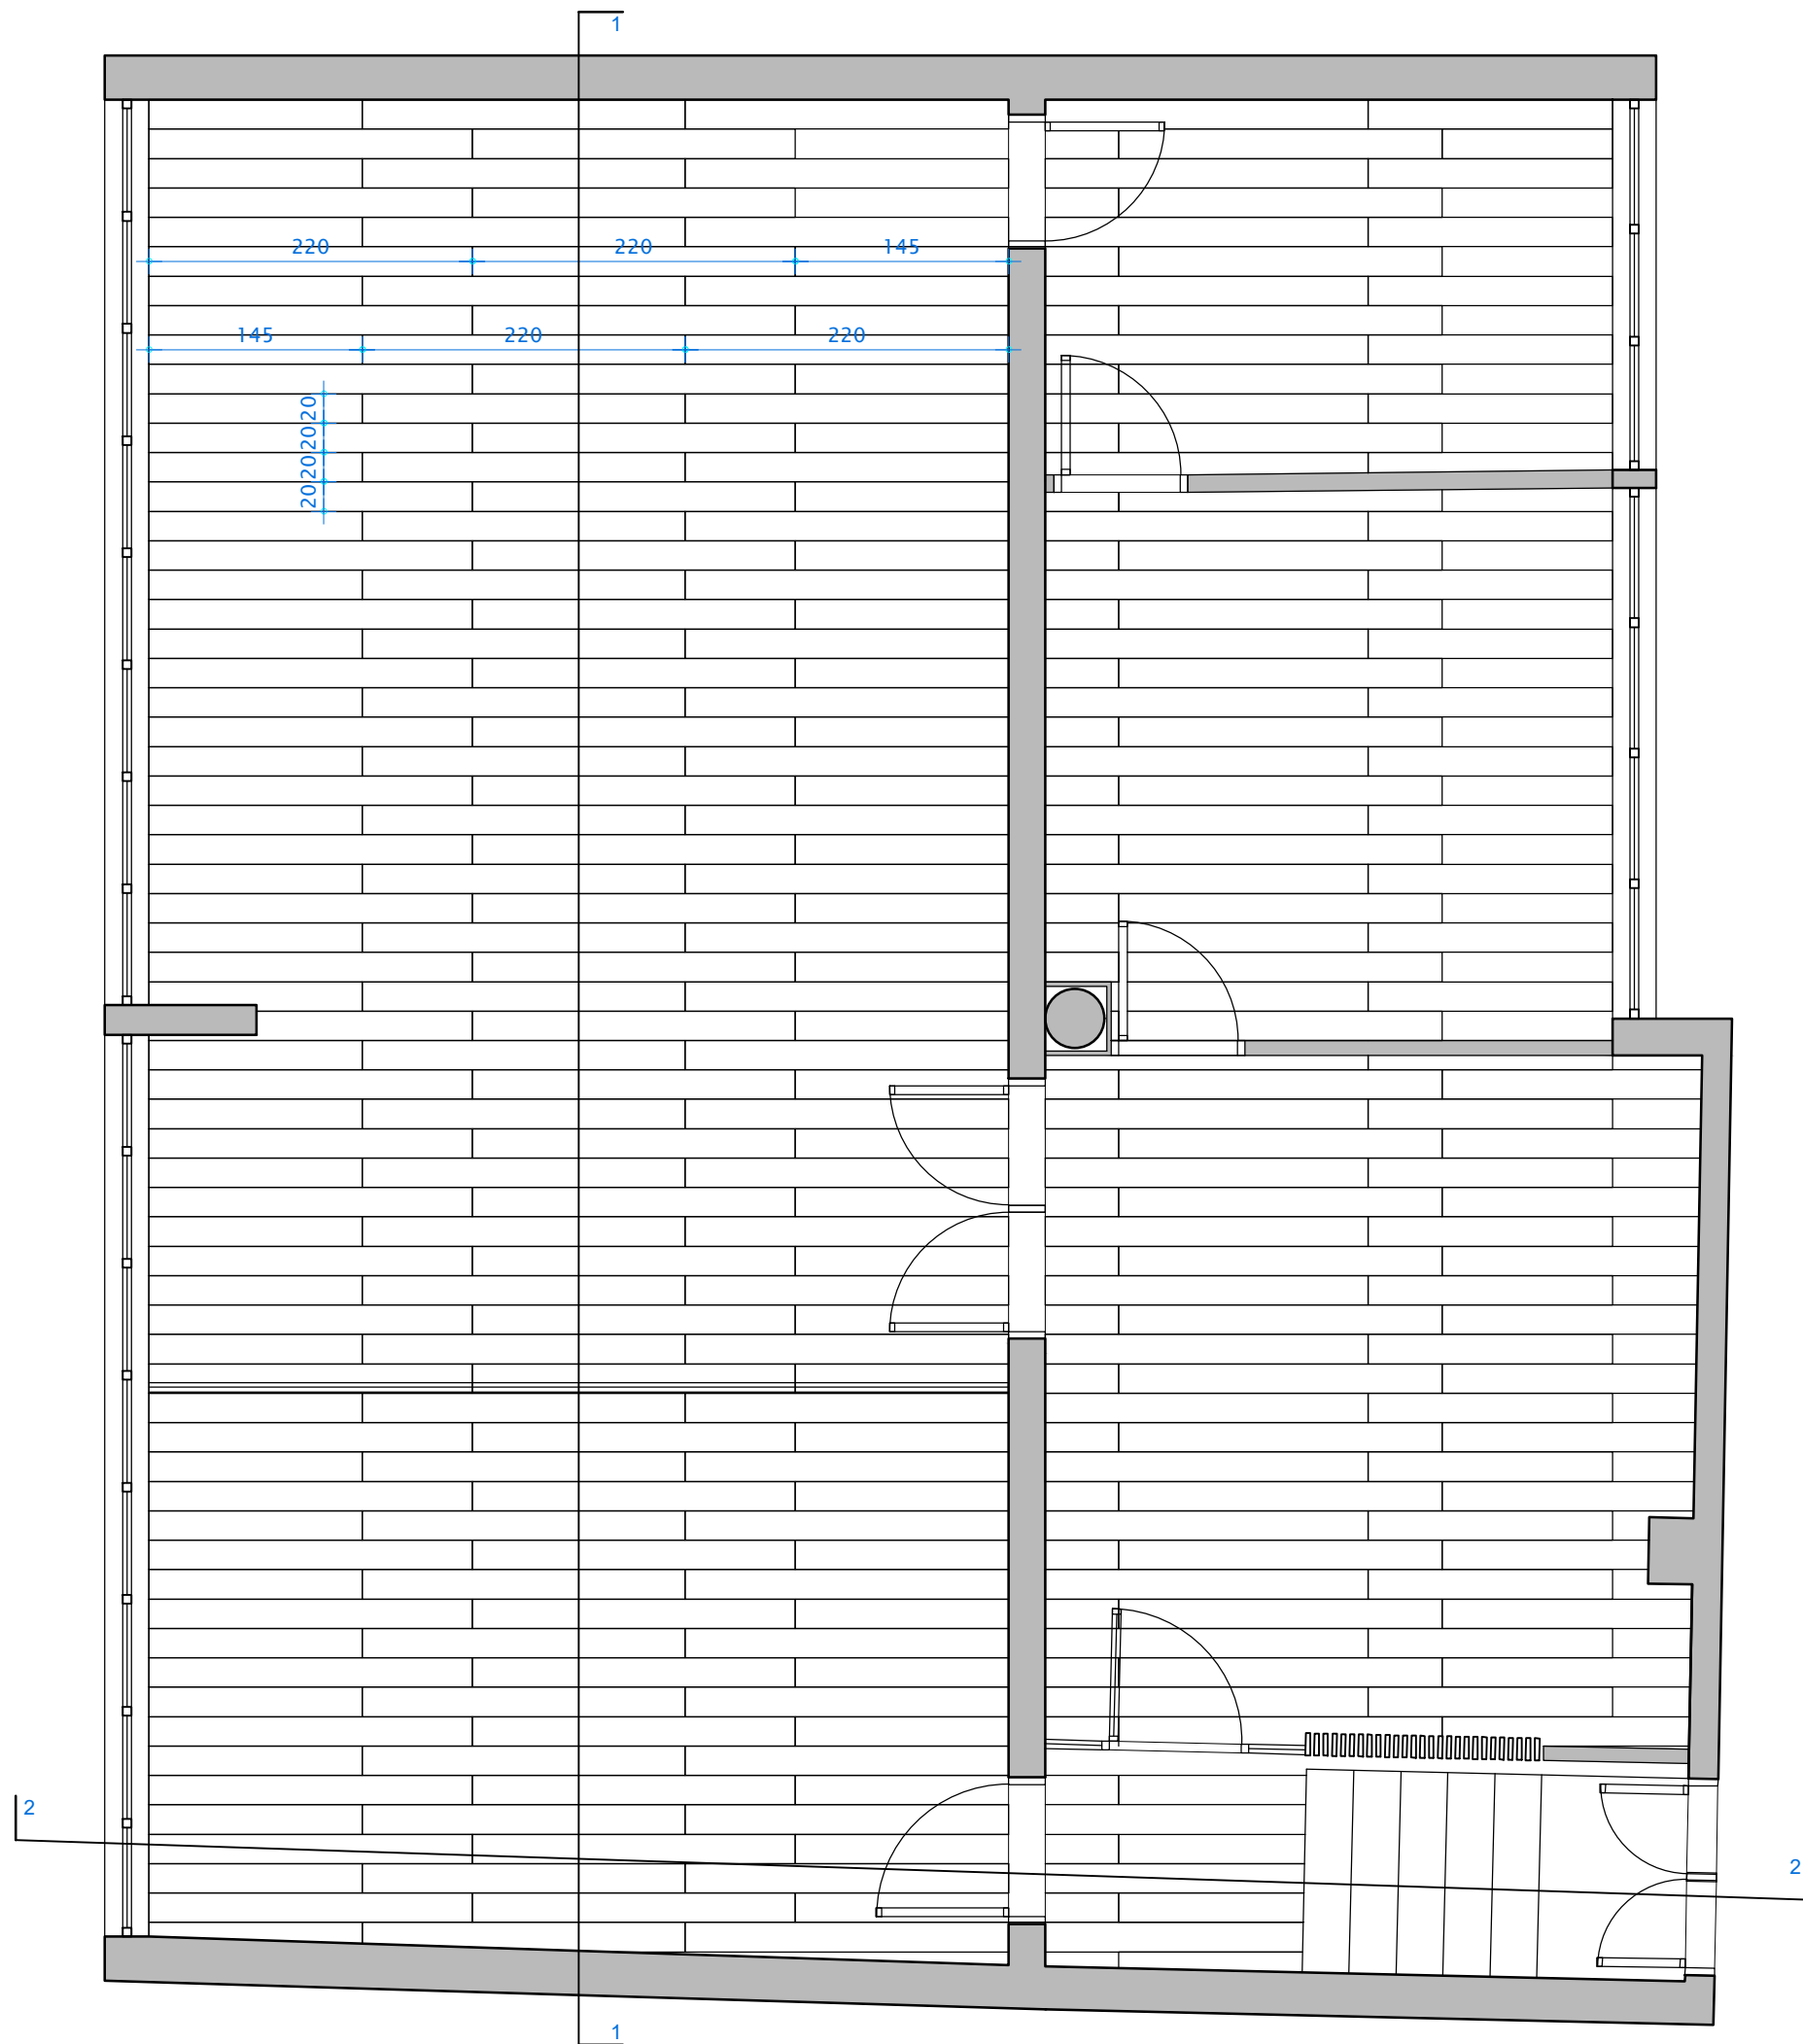

Parket - hrast natur bajcovan u boju stolarije  
dimenzije 220x20 cm na površini od 125.03 m<sup>2</sup>

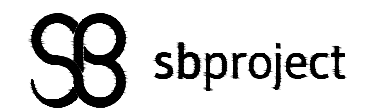


Investitor:	Filološki fakultet, Univerzitet u Beogradu	
Naziv objekta:	Idejni projekat enterijera Adaptacija prostorija MSC-a	IDP 01/17
Preduzetnik:	Agencija za projektovanje, inženjering i konsalting "SB project", ul. Gospodar Jovanova 69, Beograd	
Vrsta dokumentacije:	IDP - idejni projekat enterijera	
Oznaka projekta:	1 - arhitektura	
Odgovorni projektant:	dia. Ksenija Bunjak, 300 K484 11	
Crtež:	Osnova poda	

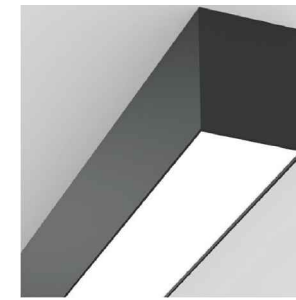

S1 dužine 285 cm i  
S2 dužine 116 cm  
oba u crnoj boji

D:\Arhitektura\VE\_poslov\01\_INTERIJEOR\_MSC\VE\_bps


S4 dimenzija 22x22 cm  
u crnoj boji kutije

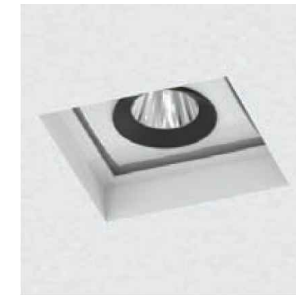

S5 dimenzija 7x7 cm  
u beloj boji kutije




S6, u crnoj boji

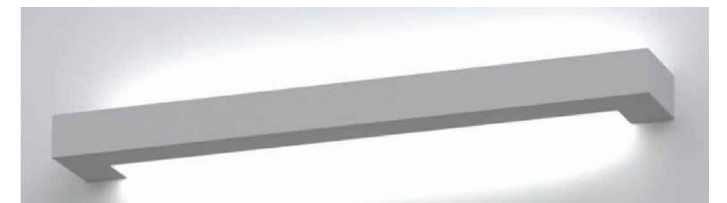


S7 dimenzija 70x10 cm  
u crnoj boji

S3 LED traka ukupno 47m

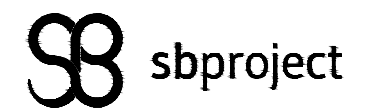

Investitor:	Filološki fakultet, Univerzitet u Beogradu	
Naziv objekta:	Idejni projekat enterijera	IDP 01/17
	Adaptacija prostorija MSC-a	
Preduzetnik:	Agencija za projektovanje, inženjering i konsalting "SB project", ul. Gospodar Jovanova 69, Beograd	
Vrsta dokumentacije:	IDP - idejni projekat enterijera	
Oznaka projekta:	1 - arhitektura	
Odgovorni projektant:	dia. Ksenija Bunjak, 300 K484 11	
Crtež:	Osnova plafona	

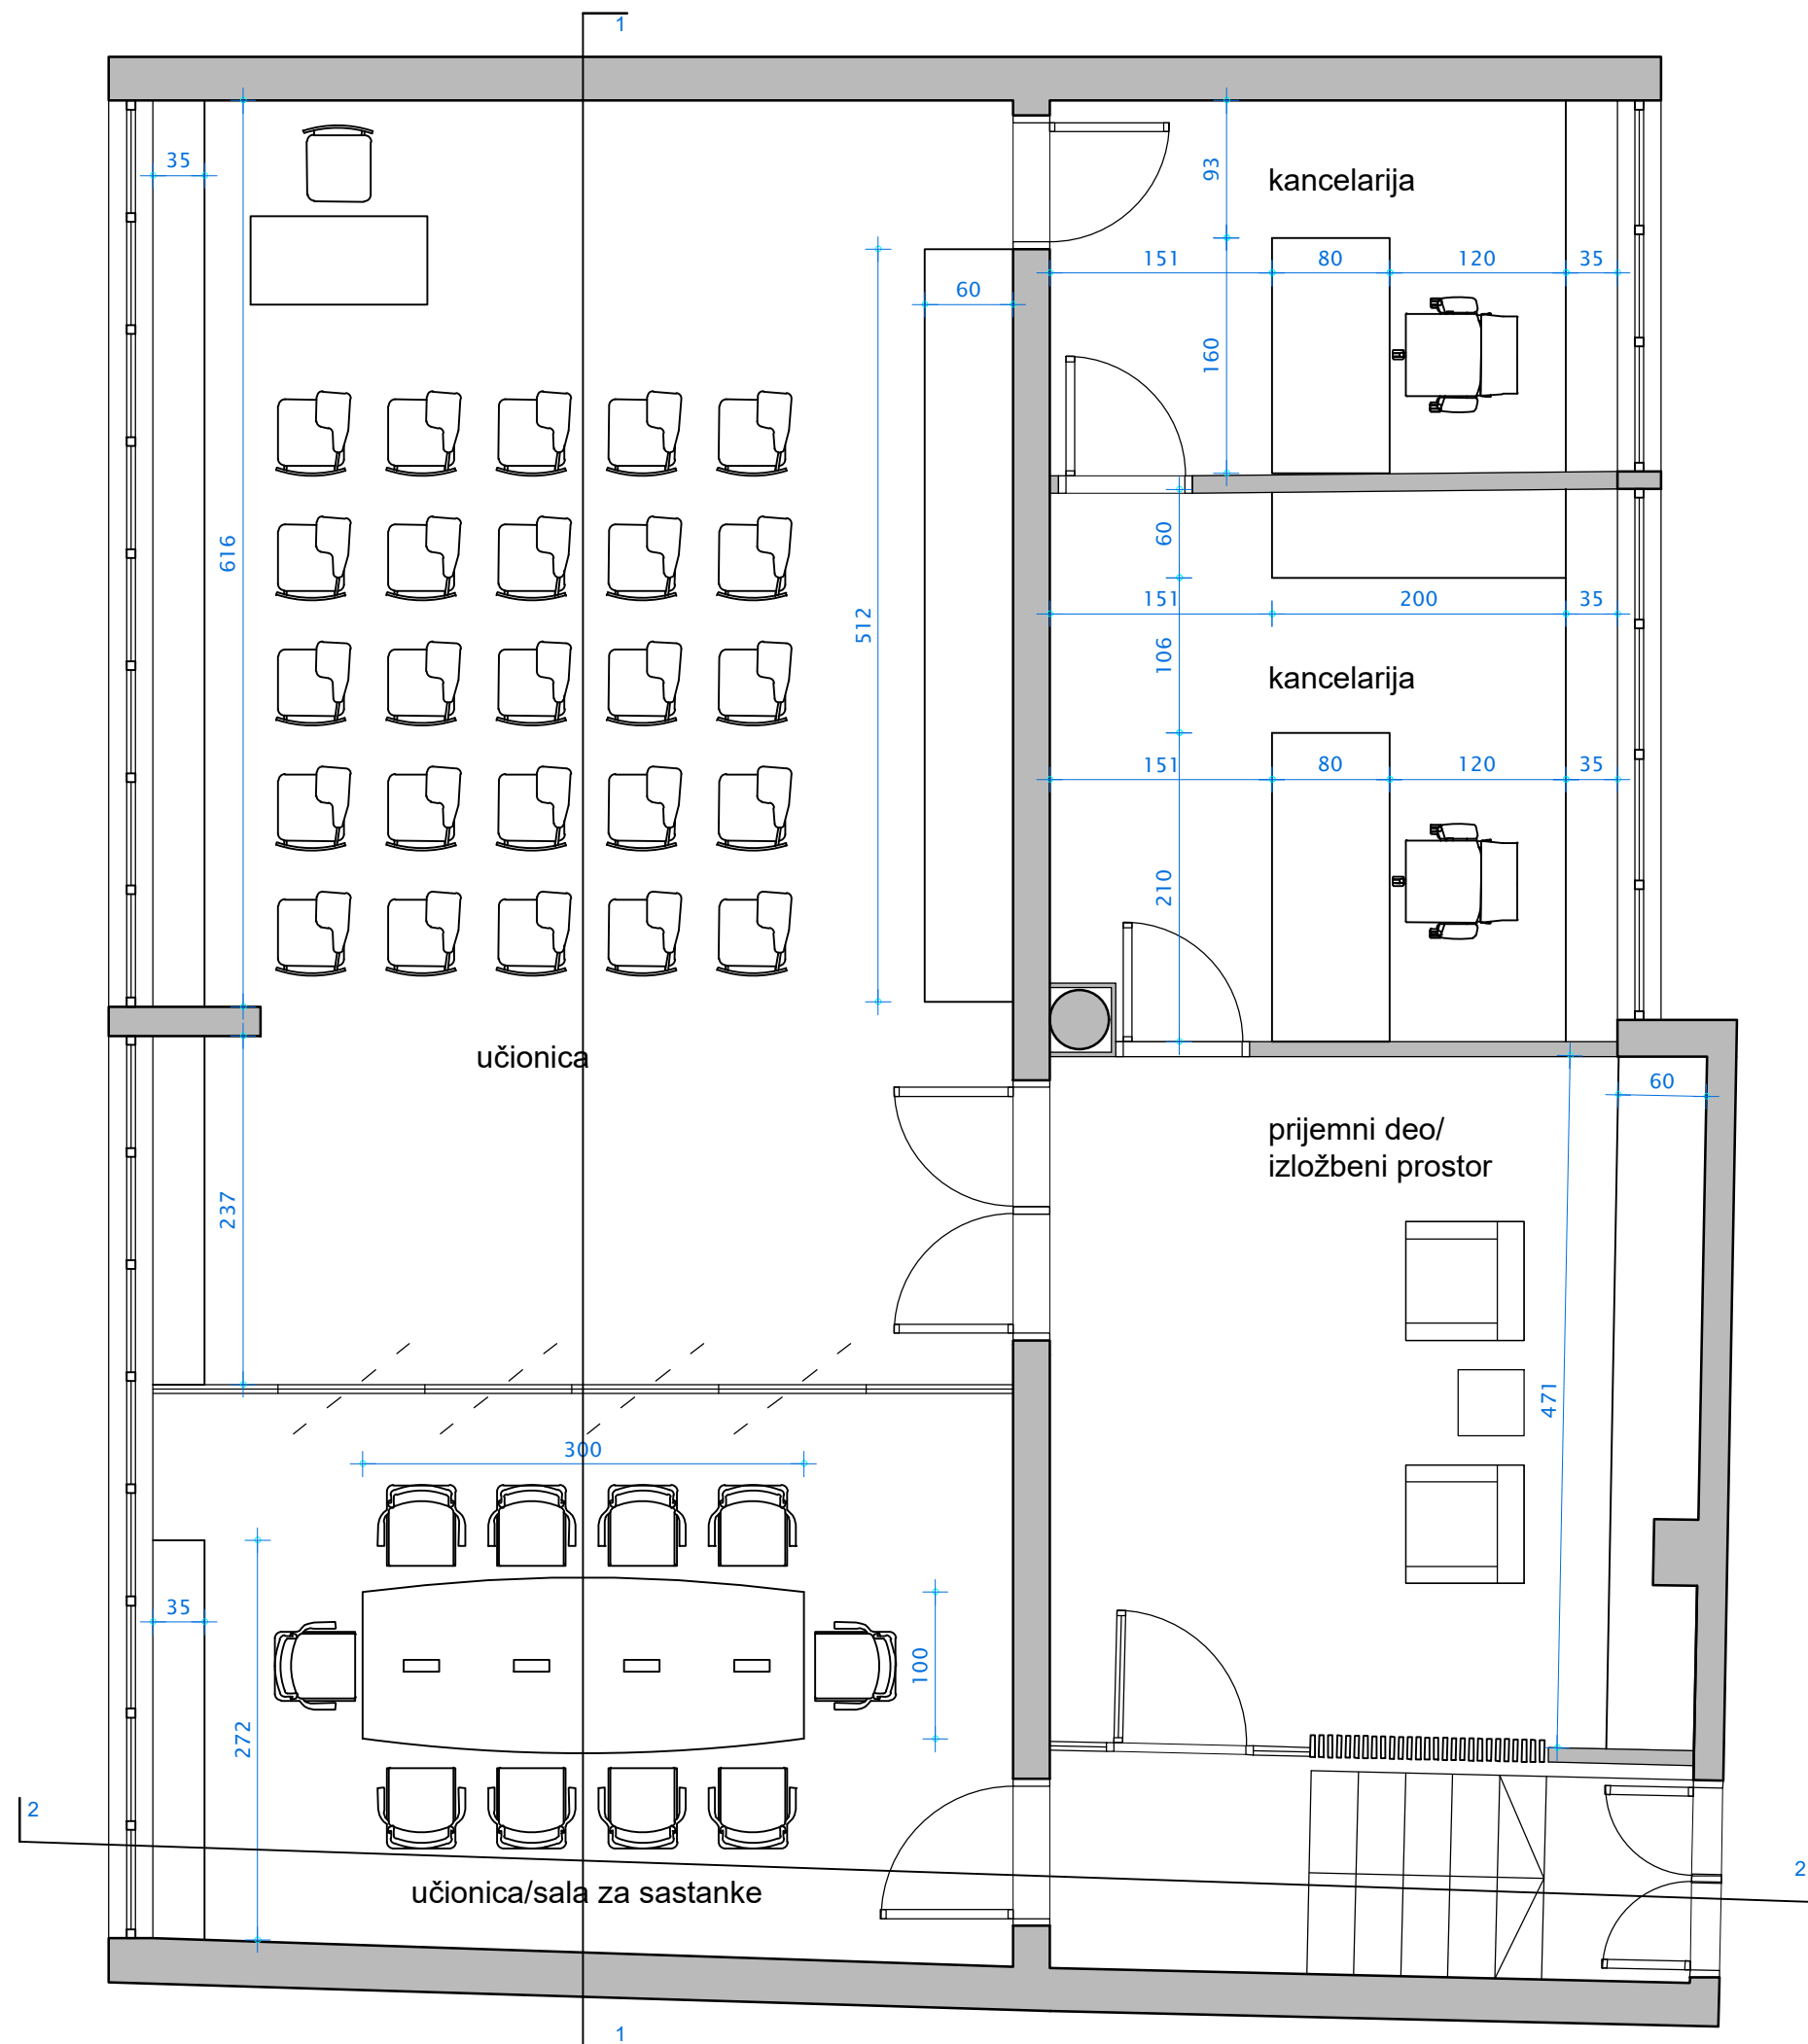

EGEDAL fotelja 84/82/81cm  
prijemni deo



ORDRUP set stočića fi 50/40cm  
prijemni deo



kancelarijski stolovi po meri



konferencijska stolica





stolica/sala za sastanke




kancelarijska stolica

**sbproject**

Investitor:	Filološki fakultet, Univerzitet u Beogradu	
Naziv objekta:	Idejni projekat enterijera Adaptacija prostorija MSC-a	IDP 01/17
Preduzetnik:	Agencija za projektovanje, inženjering i konsalting "SB project", ul. Gospodar Jovanova 69, Beograd	
Vrsta dokumentacije:	IDP - idejni projekat enterijera	
Oznaka projekta:	1 - arhitektura	
Odgovorni projektant:	dia. Ksenija Bunjak, 300 K484 11	
Crtež:	Osnova nameštaja	

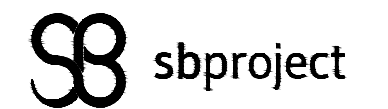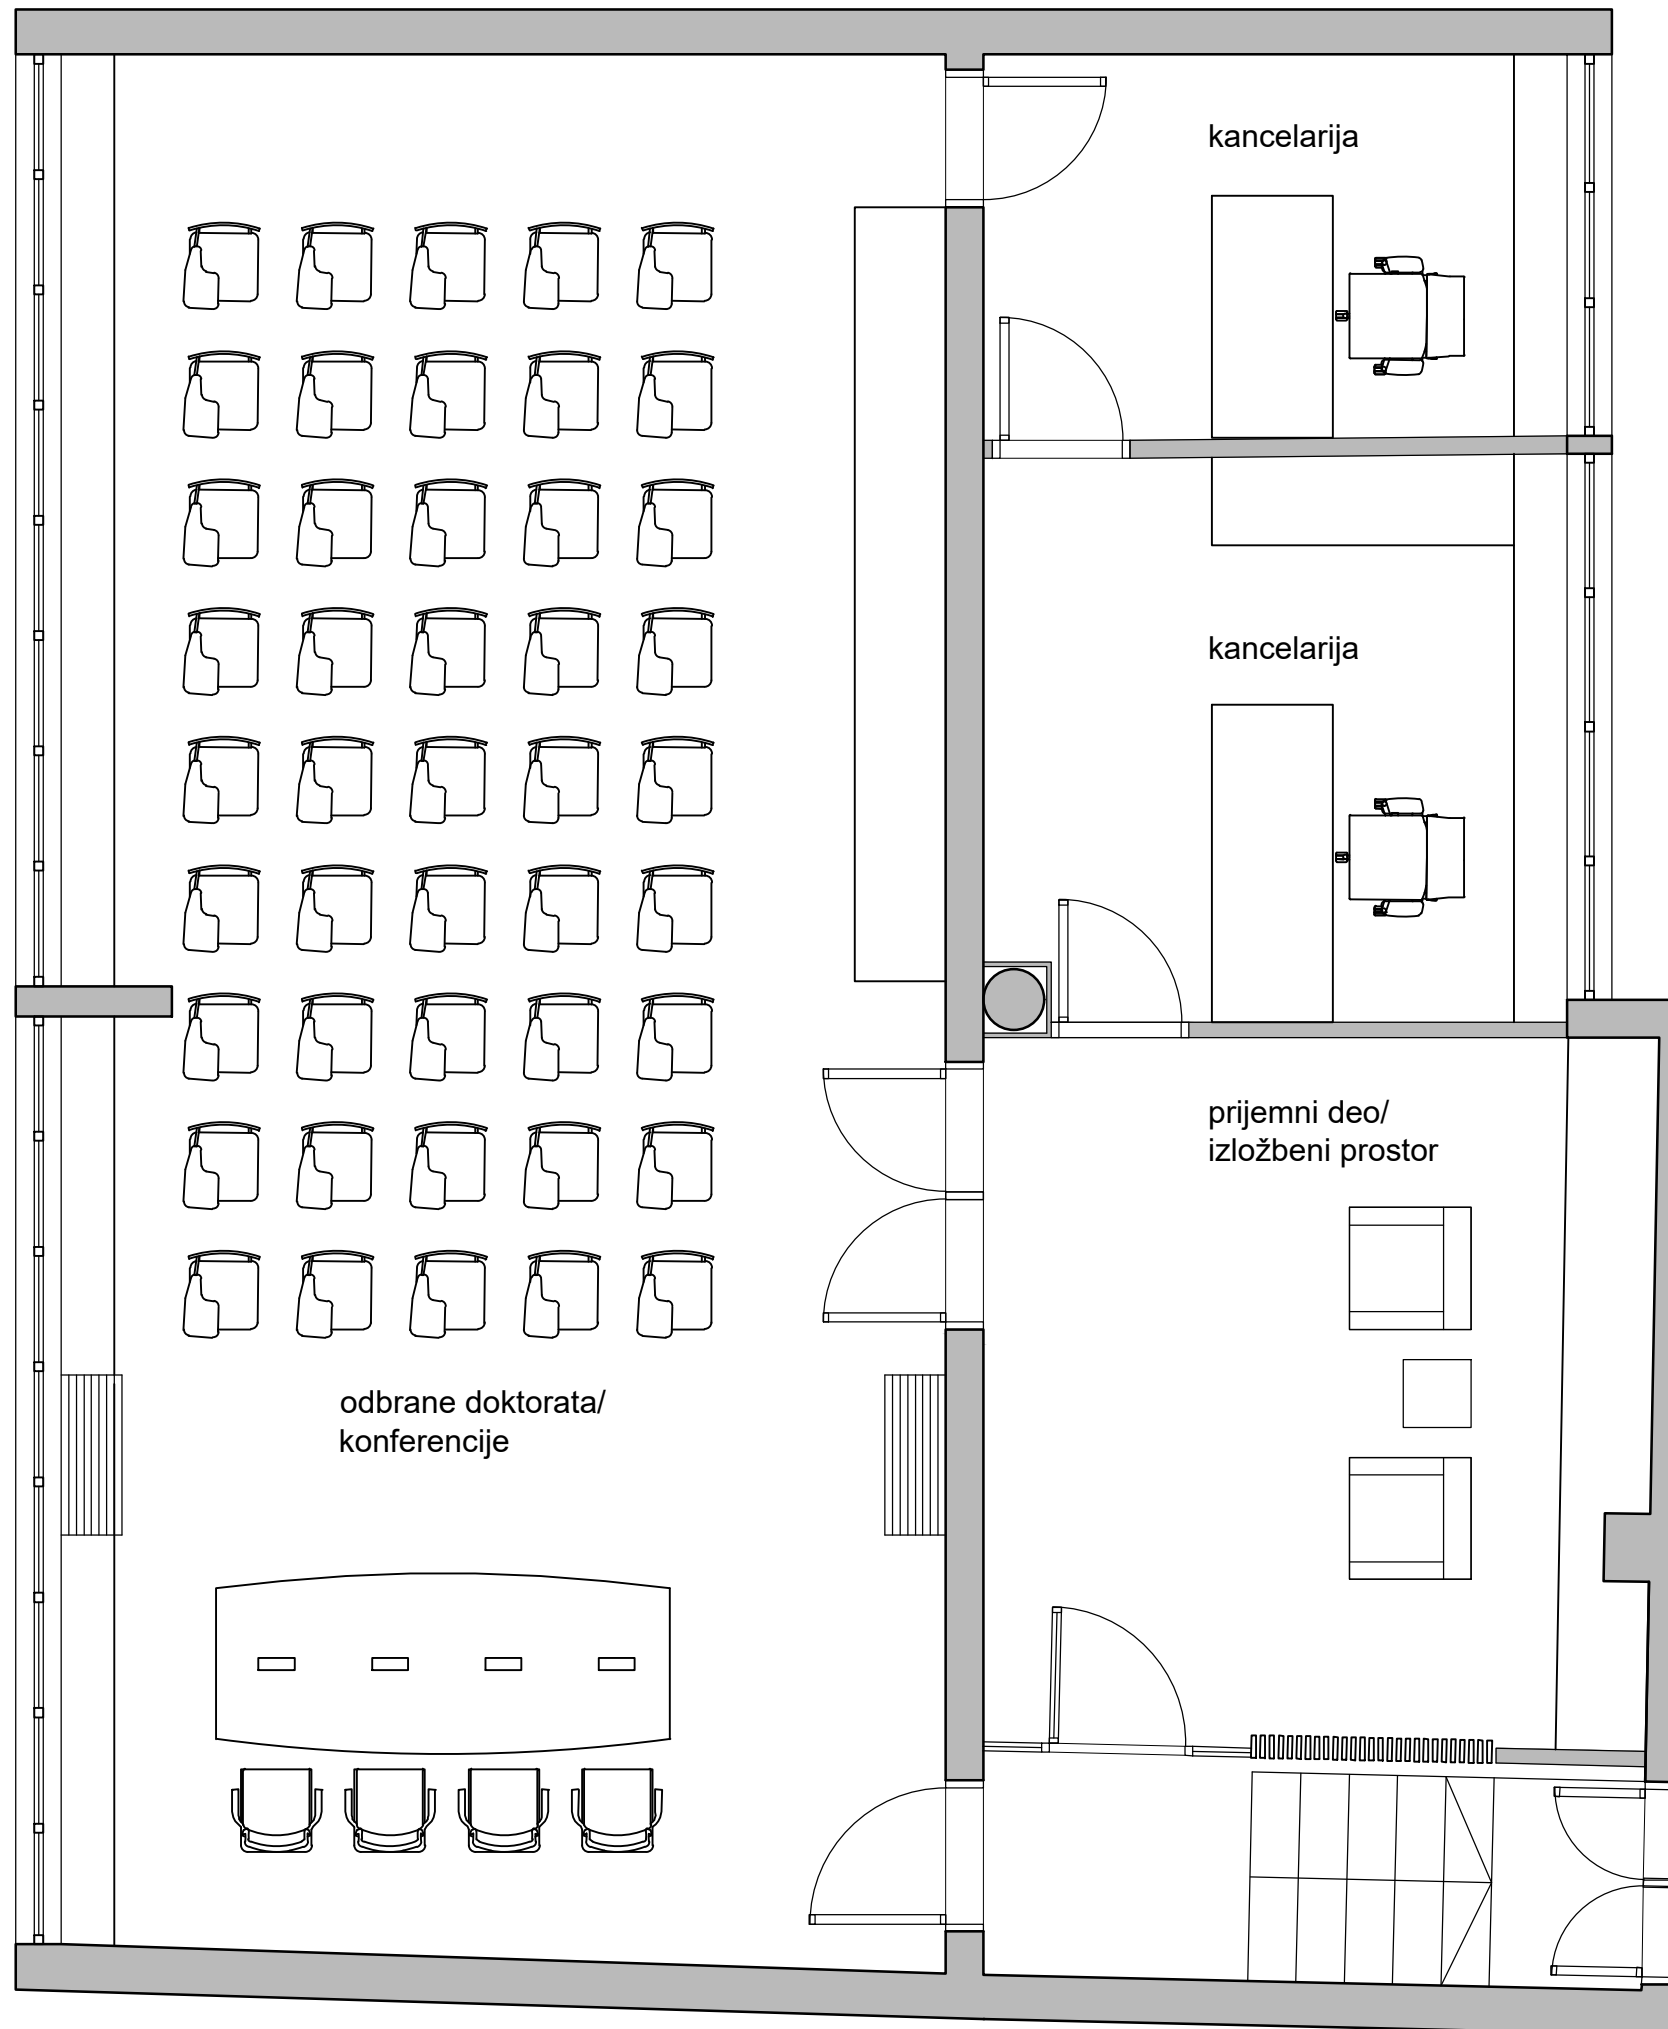

Investitor:	Filološki fakultet, Univerzitet u Beogradu	
Naziv objekta:	Idejni projekat enterijera Adaptacija prostorija MSC-a	IDP 01/17
Preduzetnik:	Agencija za projektovanje, inženjering i konsalting "SB project", ul. Gospodar Jovanova 69, Beograd	
Vrsta dokumentacije:	IDP - idejni projekat enterijera	
Oznaka projekta:	1 - arhitektura	
Odgovorni projektant:	dia. Ksenija Bunjak, 300 K484 11	
Crtež:	Osnova nameštaja - varijante namene prostorija	

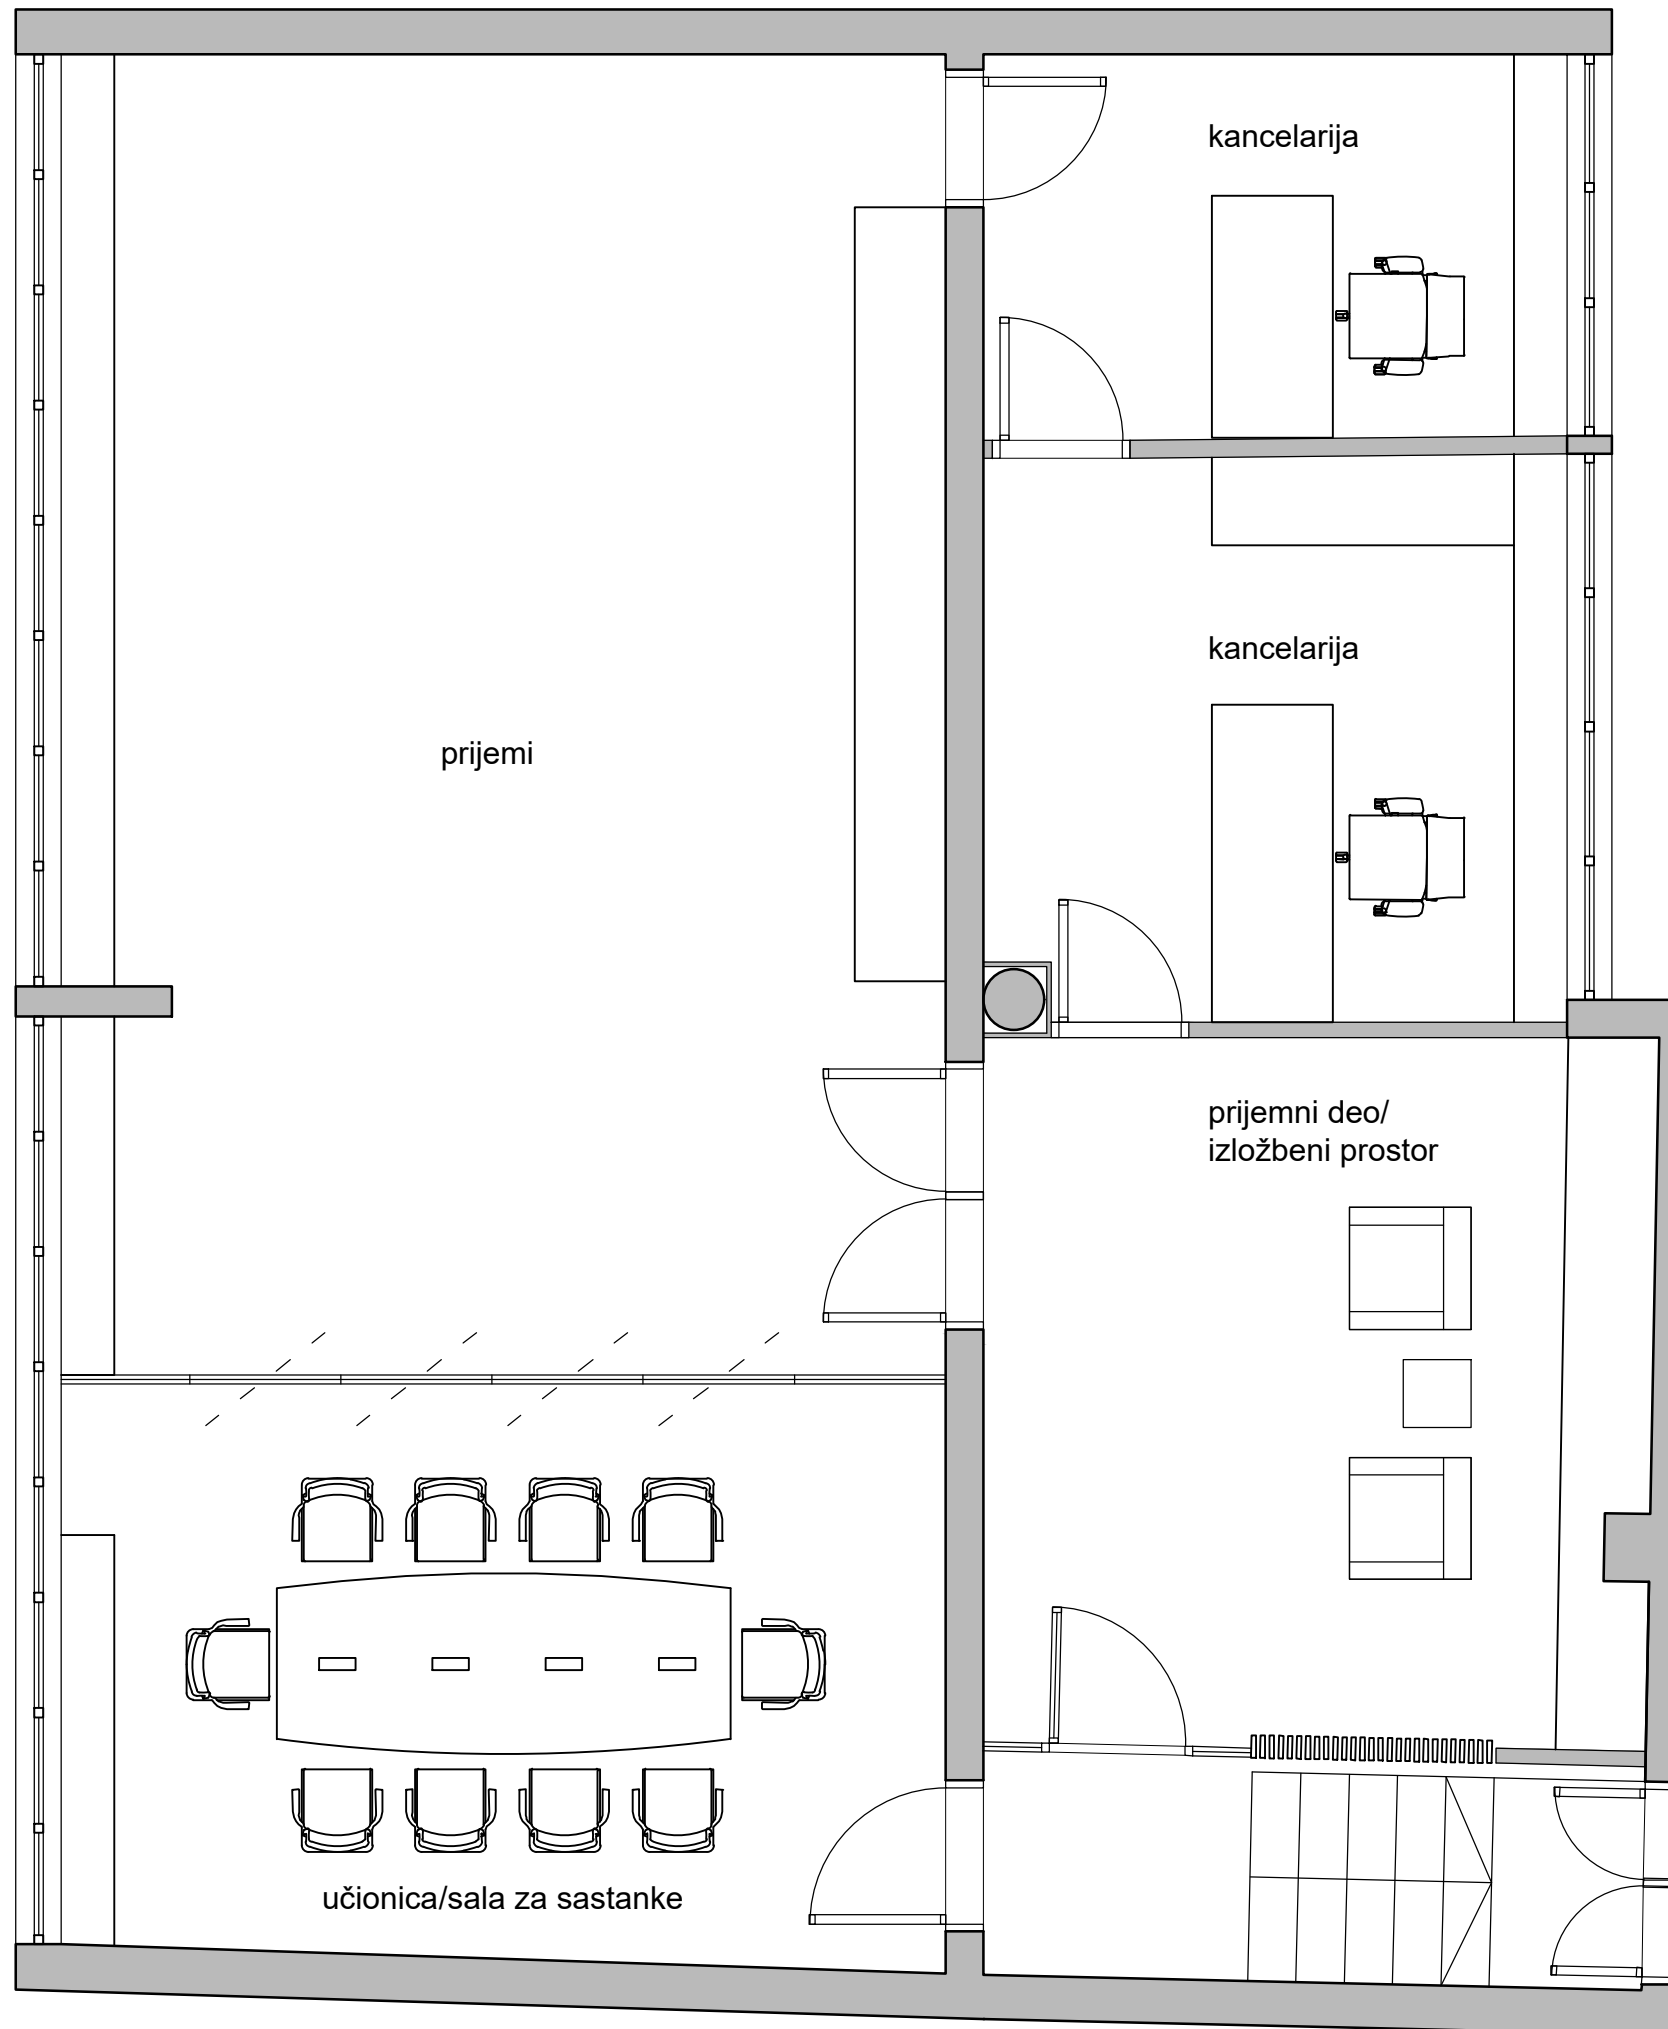


**sbproject**


Investitor:	Filološki fakultet, Univerzitet u Beogradu	
Naziv objekta:	Idejni projekat enterijera Adaptacija prostorija MSC-a	IDP 01/17
Preduzetnik:	Agencija za projektovanje, inženjering i konsalting "SB project", ul. Gospodar Jovanova 69, Beograd	
Vrsta dokumentacije:	IDP - idejni projekat enterijera	
Oznaka projekta:	1 - arhitektura	
Odgovorni projektant:	dia. Ksenija Bunjak, 300 K484 11	
Crtež:	Osnova nameštaja - varijante namene prostorija	



POLICE U GLAVNOJ SALI - puno drvo

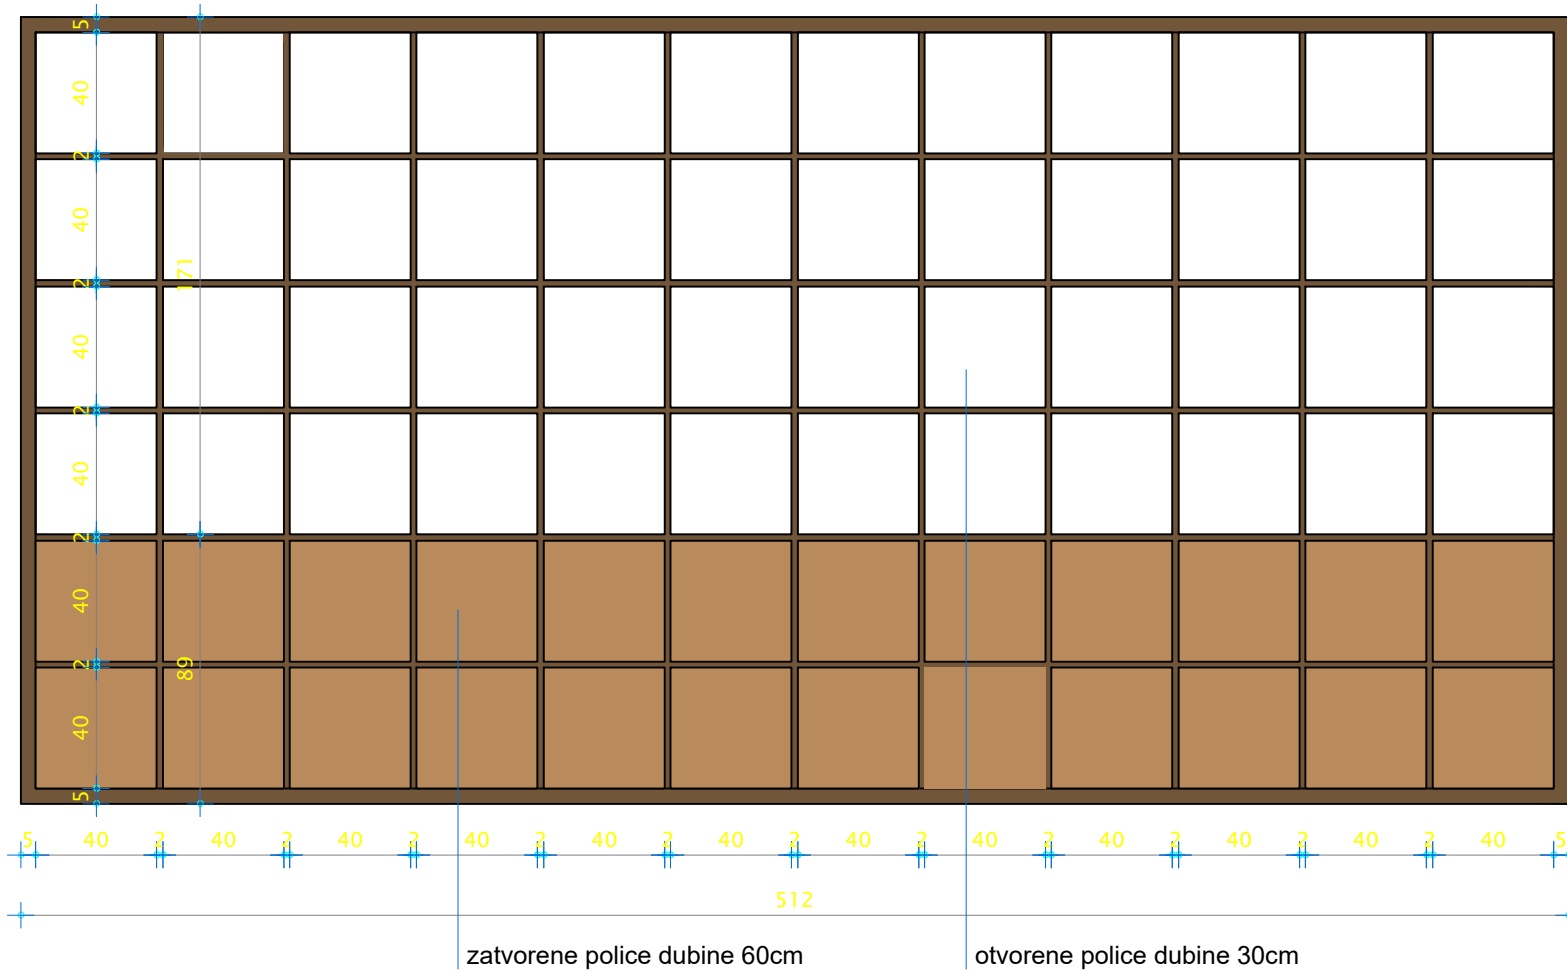


DETALJ ZIDNOG OSVETLJENJA U ULAZNOM HOLU

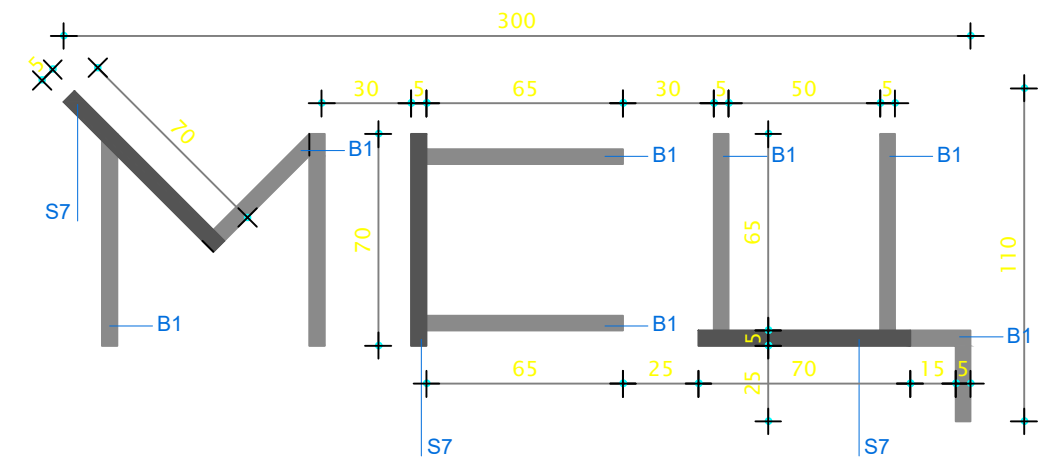

S7 dimenzija 70x10 cm u crnoj boji

B1 - tamno sivo bojene trake na zidu

POLICE U PRIJEMNOM DELU - puno drvo


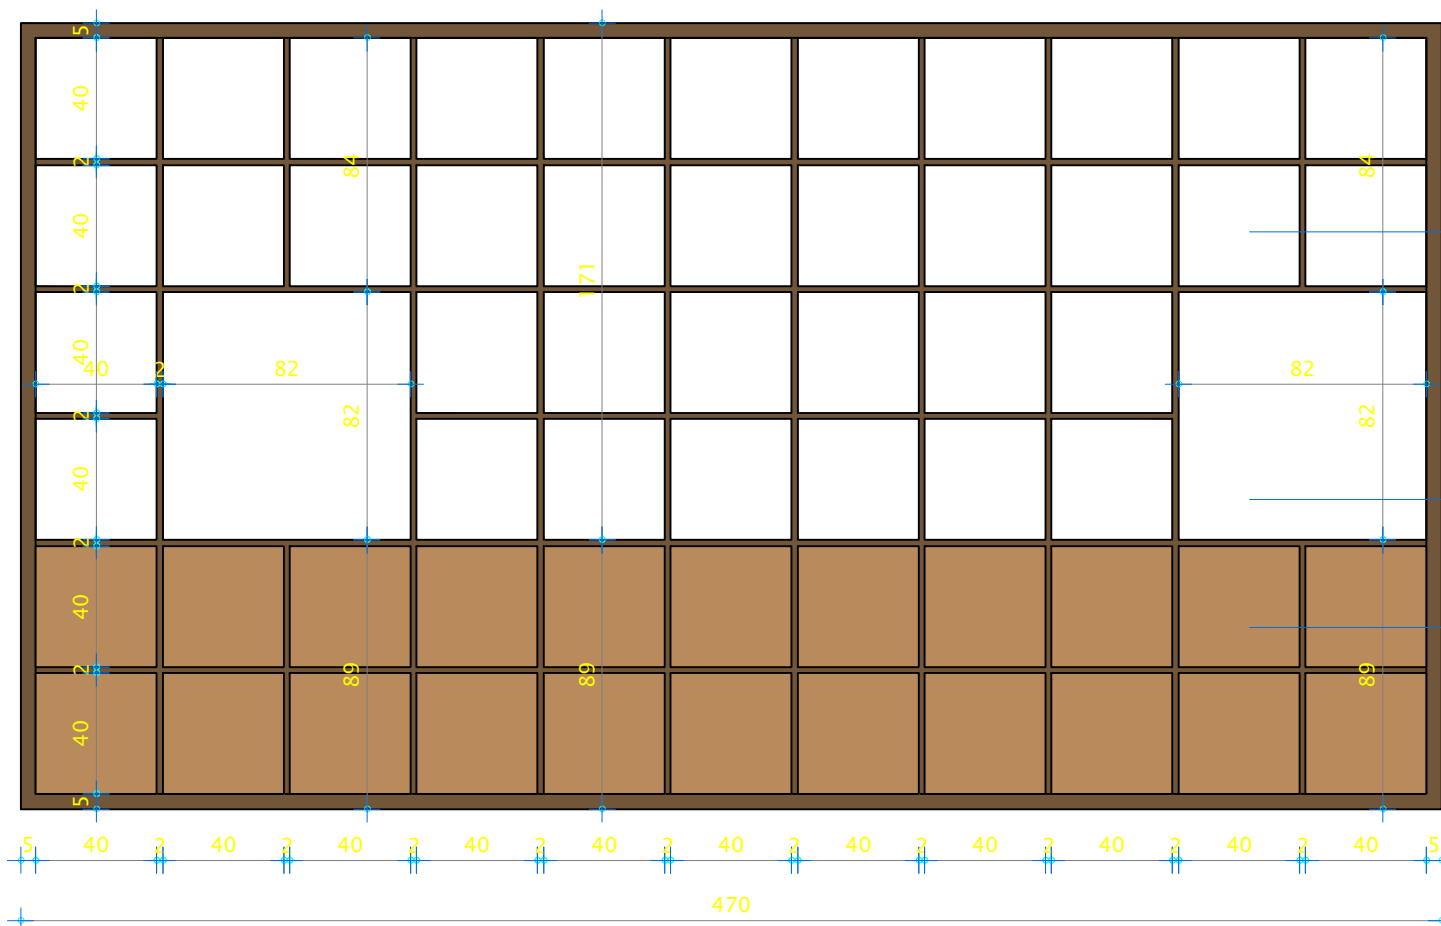


otvorene police dubine 30cm

prostor za ekran računara


zatvorene police dubine 60cm

DETALJ KANCELARIJSKOG STOLA PO MERI OD PUNOG DRVETA

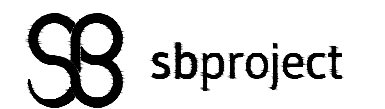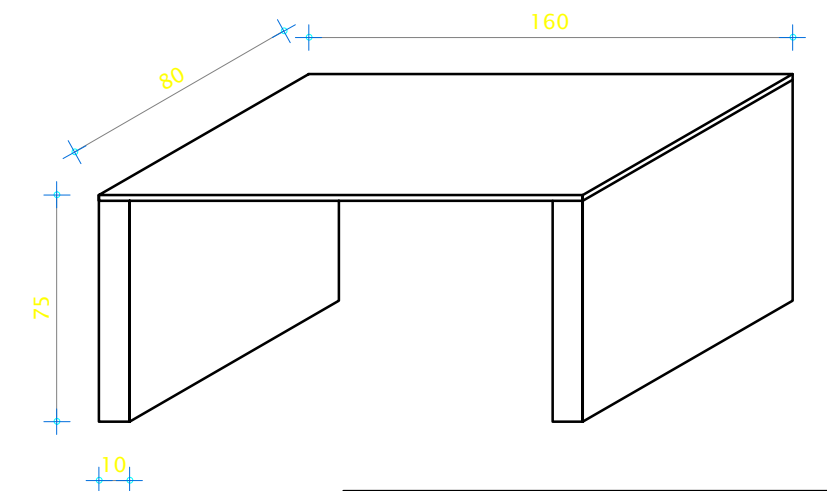


Investitor:	Filološki fakultet, Univerzitet u Beogradu	
Naziv objekta:	Idejni projekat enterijera Adaptacija prostorija MSC-a	IDP 01/17
Preduzetnik:	Agencija za projektovanje, inženjering i konsalting "SB project", ul. Gospodar Jovanova 69, Beograd	
Vrsta dokumentacije:	IDP - idejni projekat enterijera	
Oznaka projekta:	1 - arhitektura	
Odgovorni projektant:	dia. Ksenija Bunjak, 300 K484 11	
Crtež:	Detalji nameštaja	

PRESEK 1-1

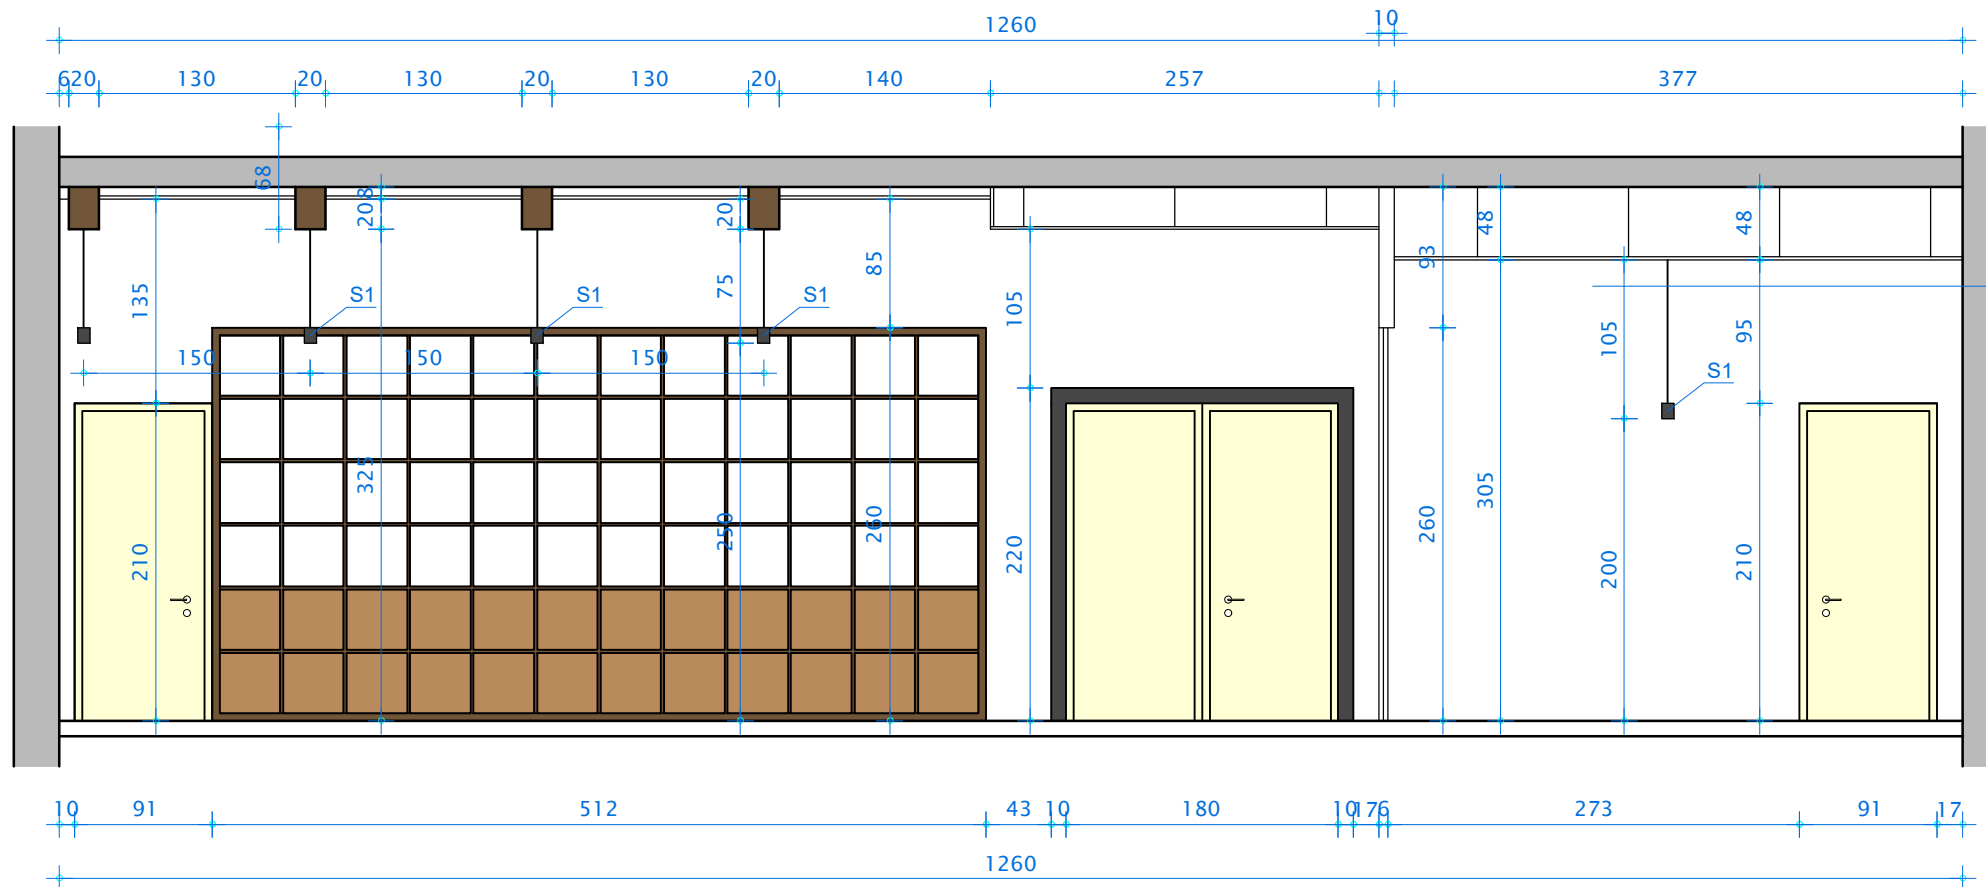

zidni reljef

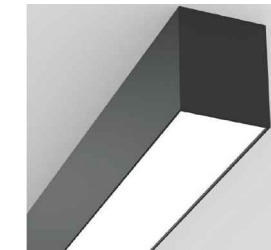


S1 dužine 285 cm




Z1 - pokretne staklene pregrade

PRESEK 2-2

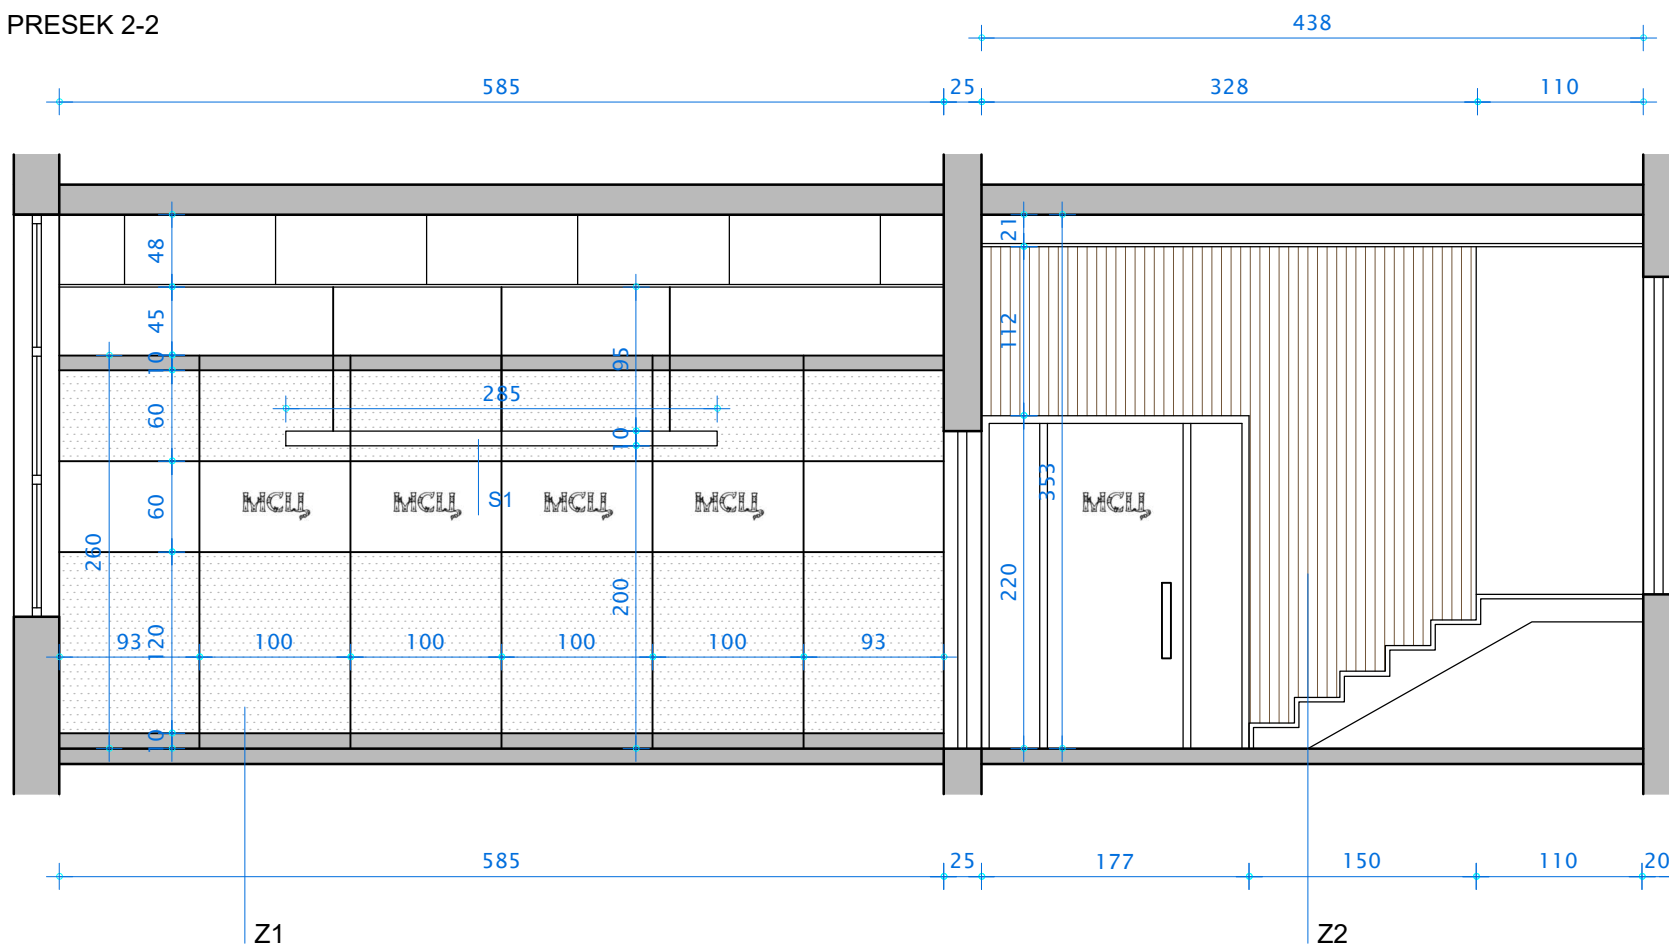

Z2 - drvena pregrada

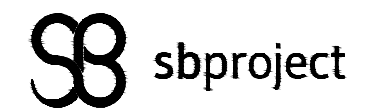

Investitor:	Filološki fakultet, Univerzitet u Beogradu	
Naziv objekta:	Idejni projekat enterijera	IDP 01/17
	Adaptacija prostorija MSC-a	
Preduzetnik:	Agencija za projektovanje, inženjering i konsalting "SB project", ul. Gospodar Jovanova 69, Beograd	
Vrsta dokumentacije:	IDP - idejni projekat enterijera	
Oznaka projekta:	1 - arhitektura	
Odgovorni projektant:	dia. Ksenija Bunjak, 300 K484 11	
Crtež:	Preseci	