



Nikola Aleksic

Architectural Technician

PORTFOLIO

Nikola Aleksic – Architectural Technician

Address: 2/84 Jutland Rd, Hauraki, Auckland 0622
Phone: +6420 412 976 11
Nationality: Serbian
Skype: nikolokobe
Email: arh.nikola.aleksic@gmail.com
LinkedIn: <https://www.linkedin.com/in/aleksicnikola/>
Website: <http://www.aleksicnikola.com/>



Summary of work Skills and Experiences

Experienced and Proficient CAD software user

- Working as an architectural designer/technician over the years I have developed a wide range and in-depth knowledge of CAD software skills: **AutoCAD, 3ds MAX, Revit, Photoshop.**

Involvement in projects from concept to completion

- Vast experience in producing very detailed project documentation resulted in thorough understanding of consent process through all project stages – from concept to completion.

Punctual Time Management Skills

- Preise and responsible Management of Deadlines is the skill I have aquired during many years of working in a very competititve market.

Good Communication Skills

- Through my experience in liaising with clients, contractors and consultants I have developed a Confident Attitude that helps me communicate with anyone effectively.

Collaborative Team player

- Working for years in small team environments of 5-10 people I have used a Collaborative Approach to optimize my contribution to a group effort.

Able to work unsupervised

- By taking responsibility for personal assignments I can confidently produce good results individually. I have produced many projects from start to finish independently.

Education and qualifications

- Master of Architecture** (M. Arch), September 2008., Faculty of Architecture, University of Belgrade, Serbia
- Bachelor of Architecture** (B. Arch), September 2006., Faculty of Architecture, University of Belgrade, Serbia

Employment history

July 2015. - May 2017.

Architectural Designer and 3d visualization specialist
"Ideattack, Inc.", Los Angeles, USA - Belgrade Office, Serbia

- Concept Design and 3d Modeling
- Project types:
 - Large Scale Mixed-use Tourism Destinations

February 2015. - July 2015.

Architectural Technician
"SB Project", Belgrade, Serbia

- Completing working drawings for building consent
- Working with the project team through all construction phases to completion
- Regular construction site visits
- Liaising with clients, contractors and consultants
- 2d Drafting, 2d Detailing, 3d Modeling
- Project types:
 - Interior design
 - Commercial Developments
 - Educational Facilities

September 2006. - February 2015.

Architectural Technician
"Novi Plan", Belgrade, Serbia

- Completing working drawings for building consent
- Working with the project team through all construction phases to completion
- Regular construction site visits
- Liaising with clients, contractors and consultants
- 2d Drafting, 2d Detailing, 3d Modeling
- Project types:
 - Residential Multi-unit Developments
 - Mixed-use Retail and Residential Multi-unit Developments
 - Industrial Developments
 - Educational Facilities

Table of Contents

4

Izvorska Street



5

Vodovodska Street



6

Lazara Kujundzica Street



7

“OTG” warehouse




8

“Nutcracker” kindergarten





9

Krizaniceva Street

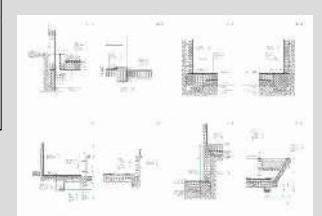



10

Cara Dusana Street

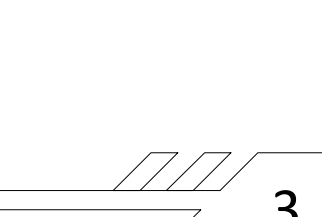 

11

Straska Pindzura Street

  

12

“PitaBreak” bakery

13




“MSC” Faculty of Philology Belgrade

14

“Strudlica” bakery



15

Construction Details

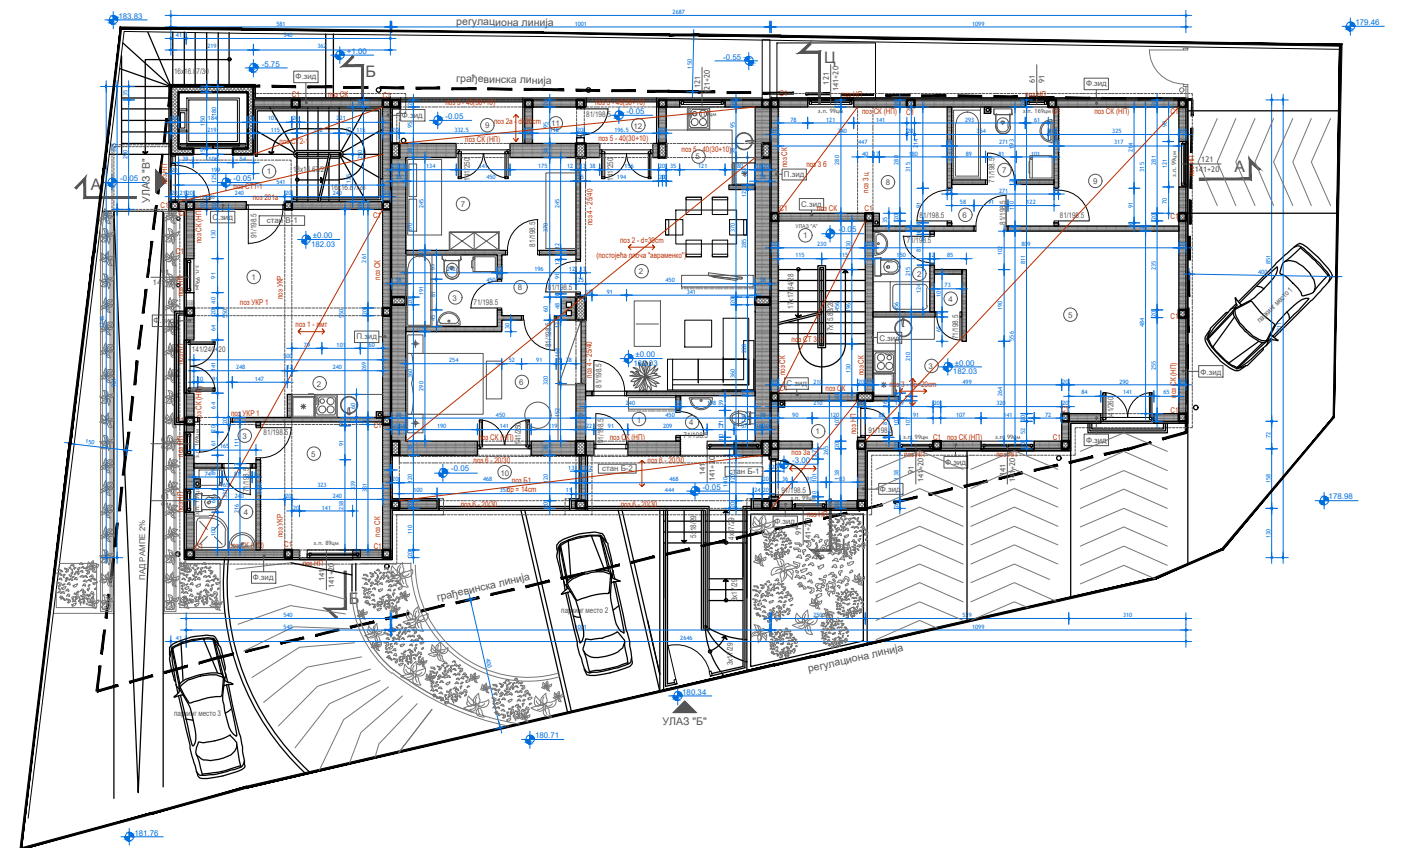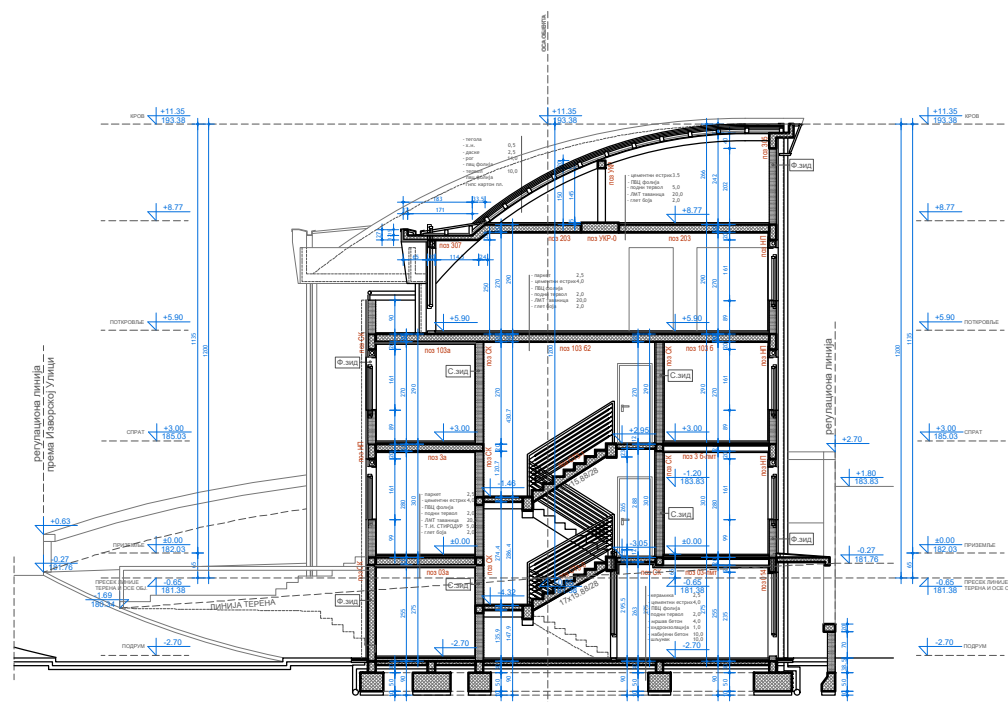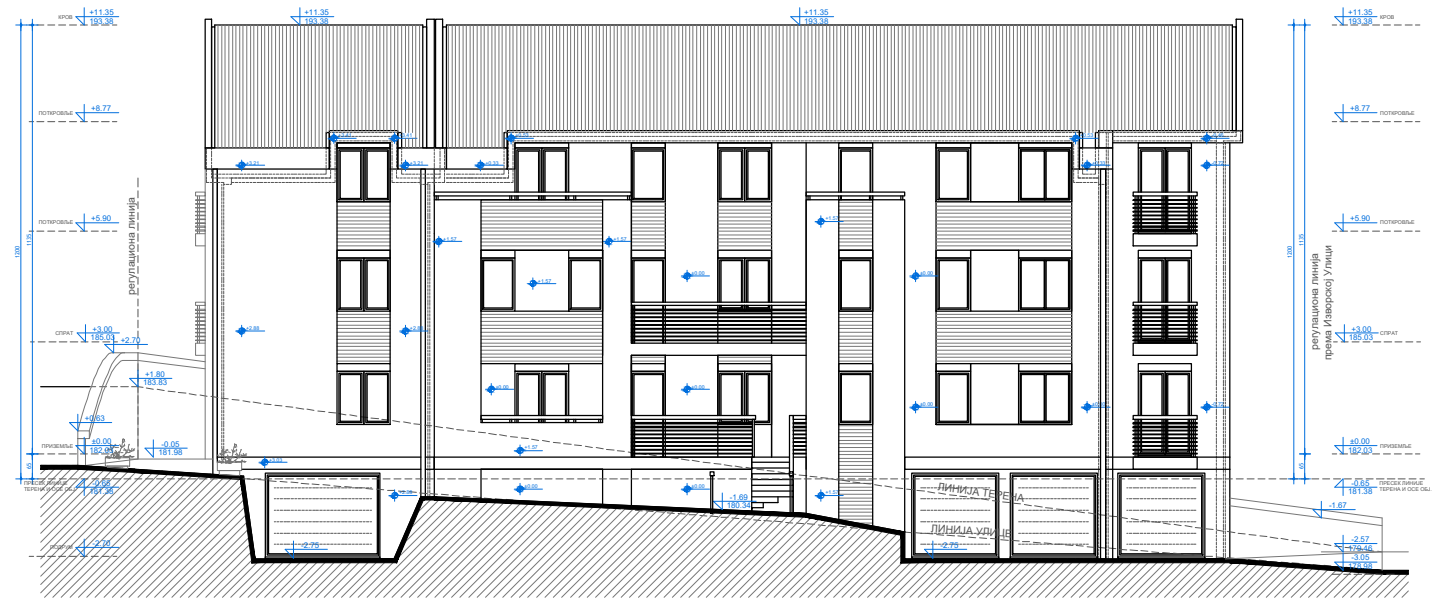




Multi-Unit Residential

Izvorska Street, Belgrade, Serbia

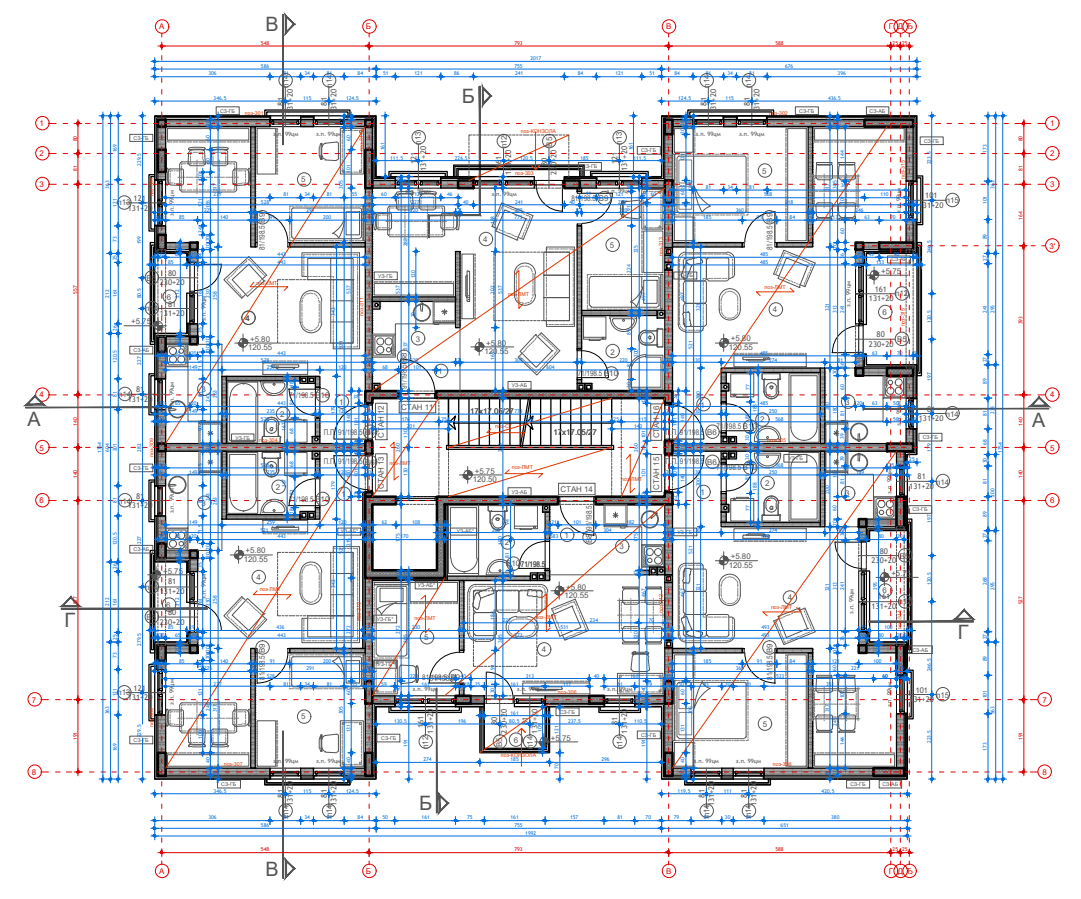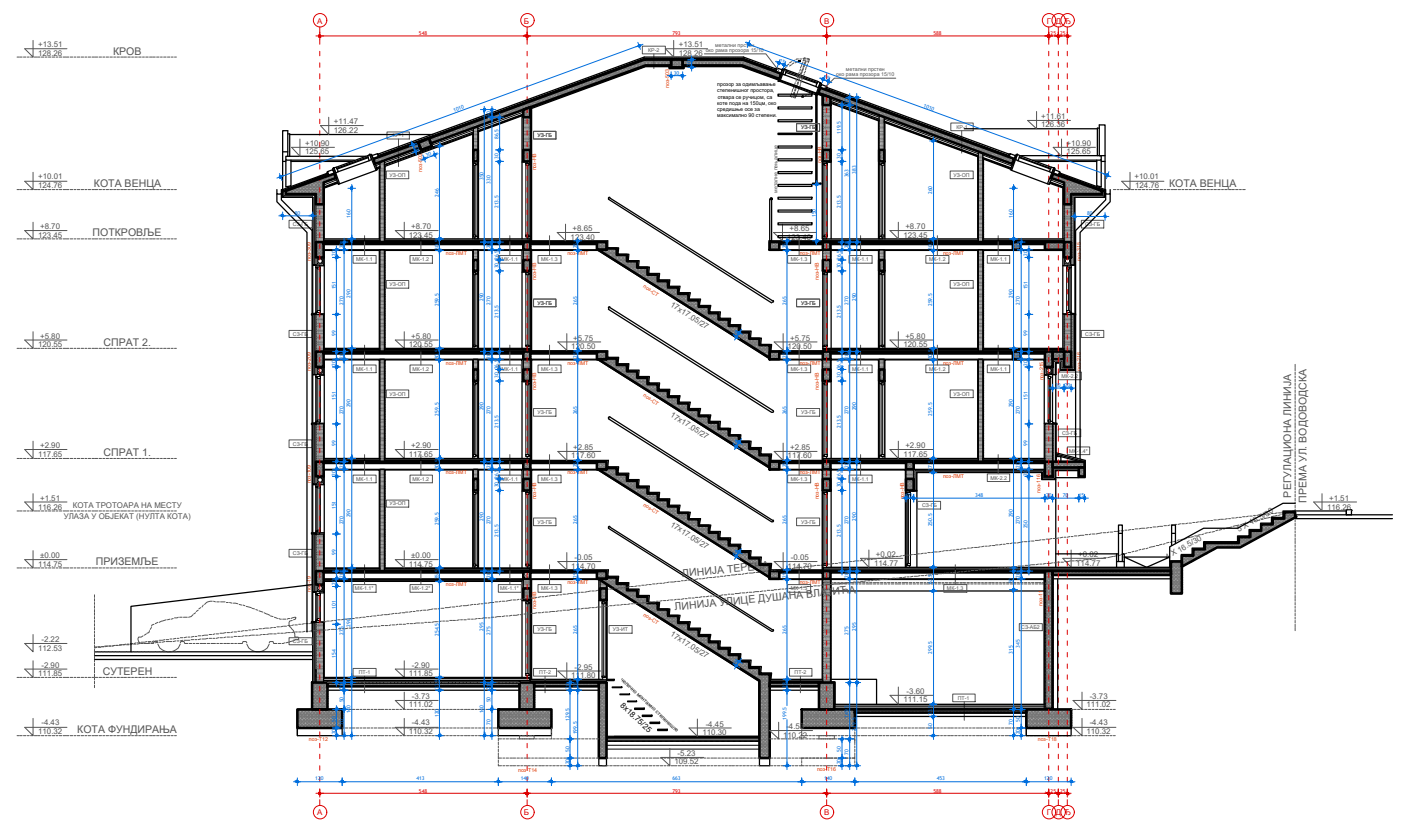




Mixed-use Residential

Vodovodska Street, Belgrade, Serbia

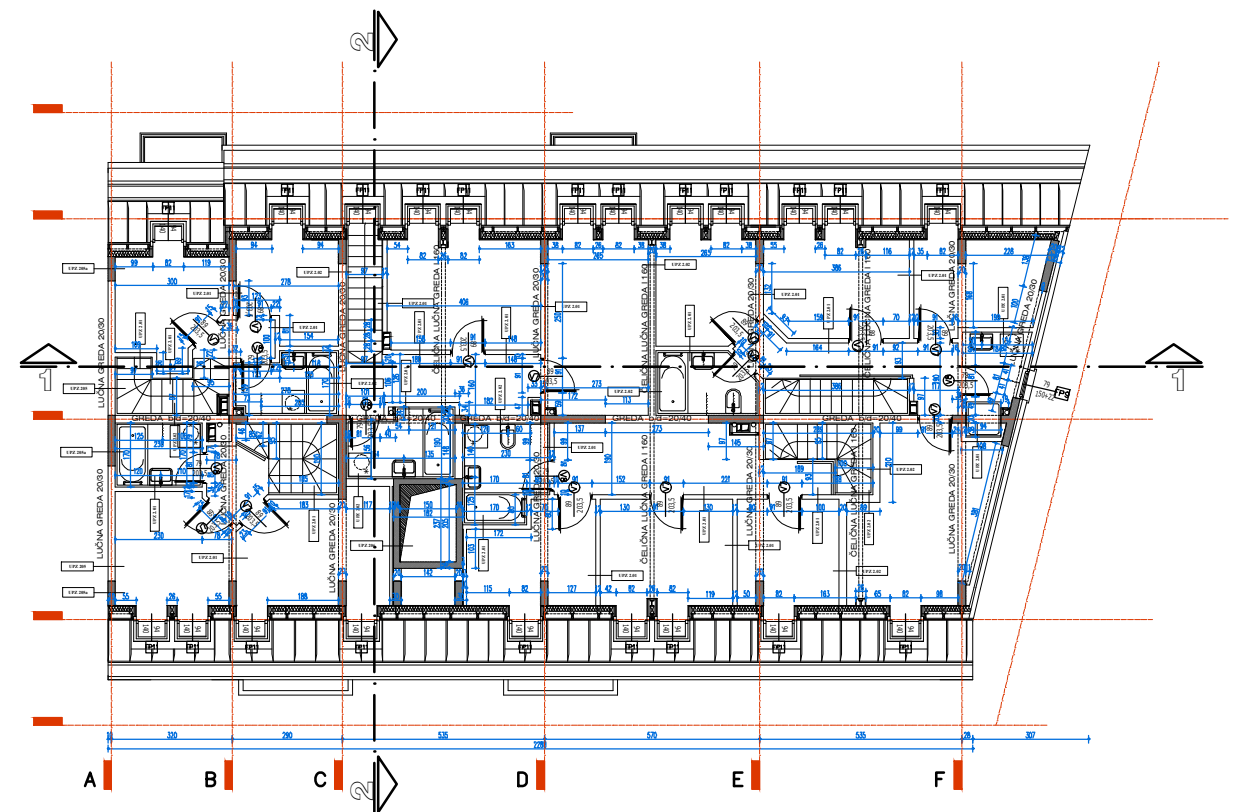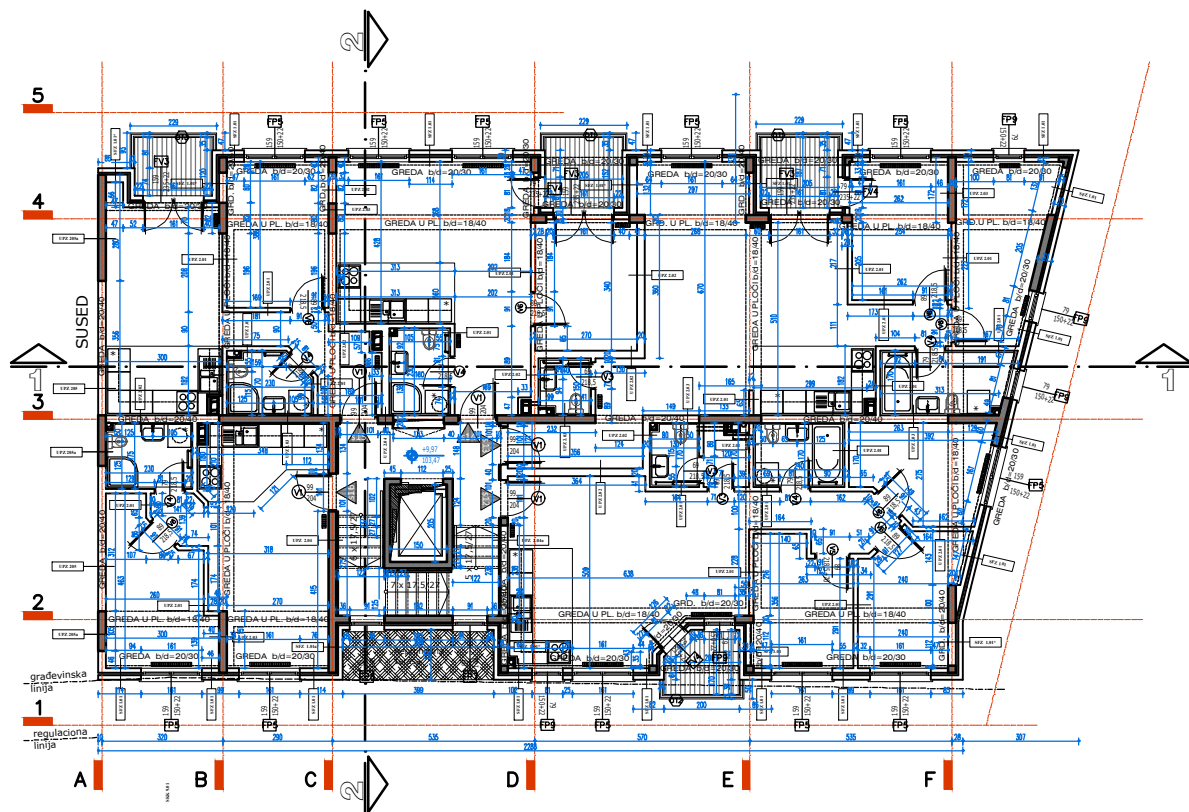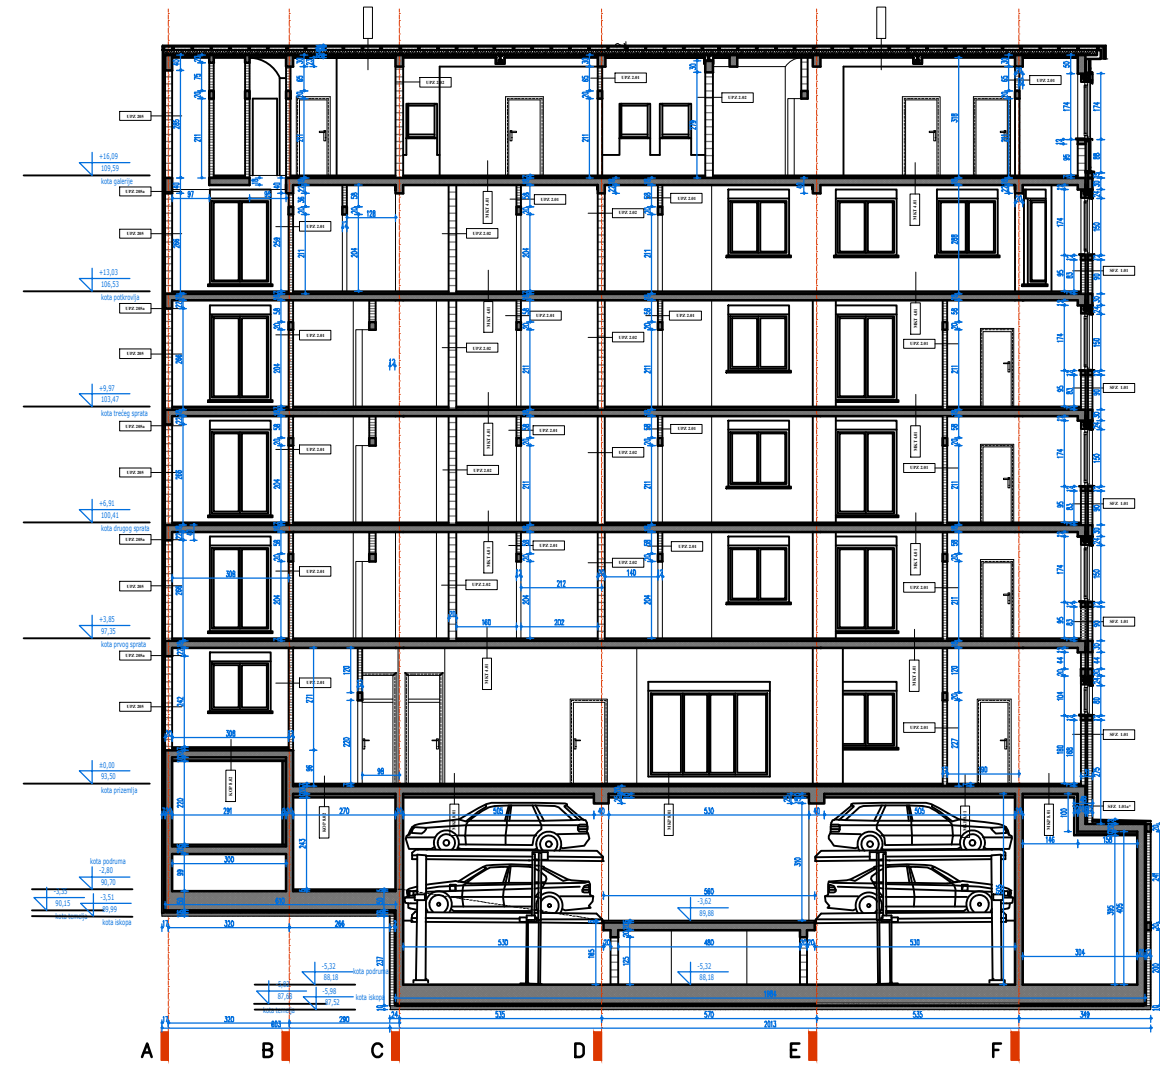



Mixed-use Residential

Lazara Kujundzica Street, Belgrade, Serbia

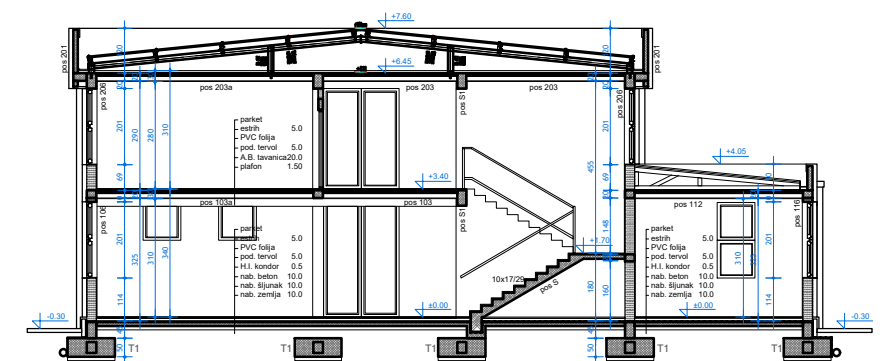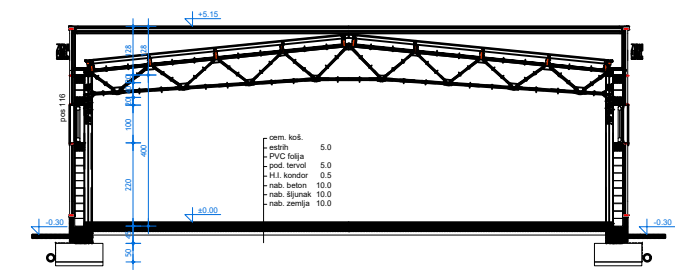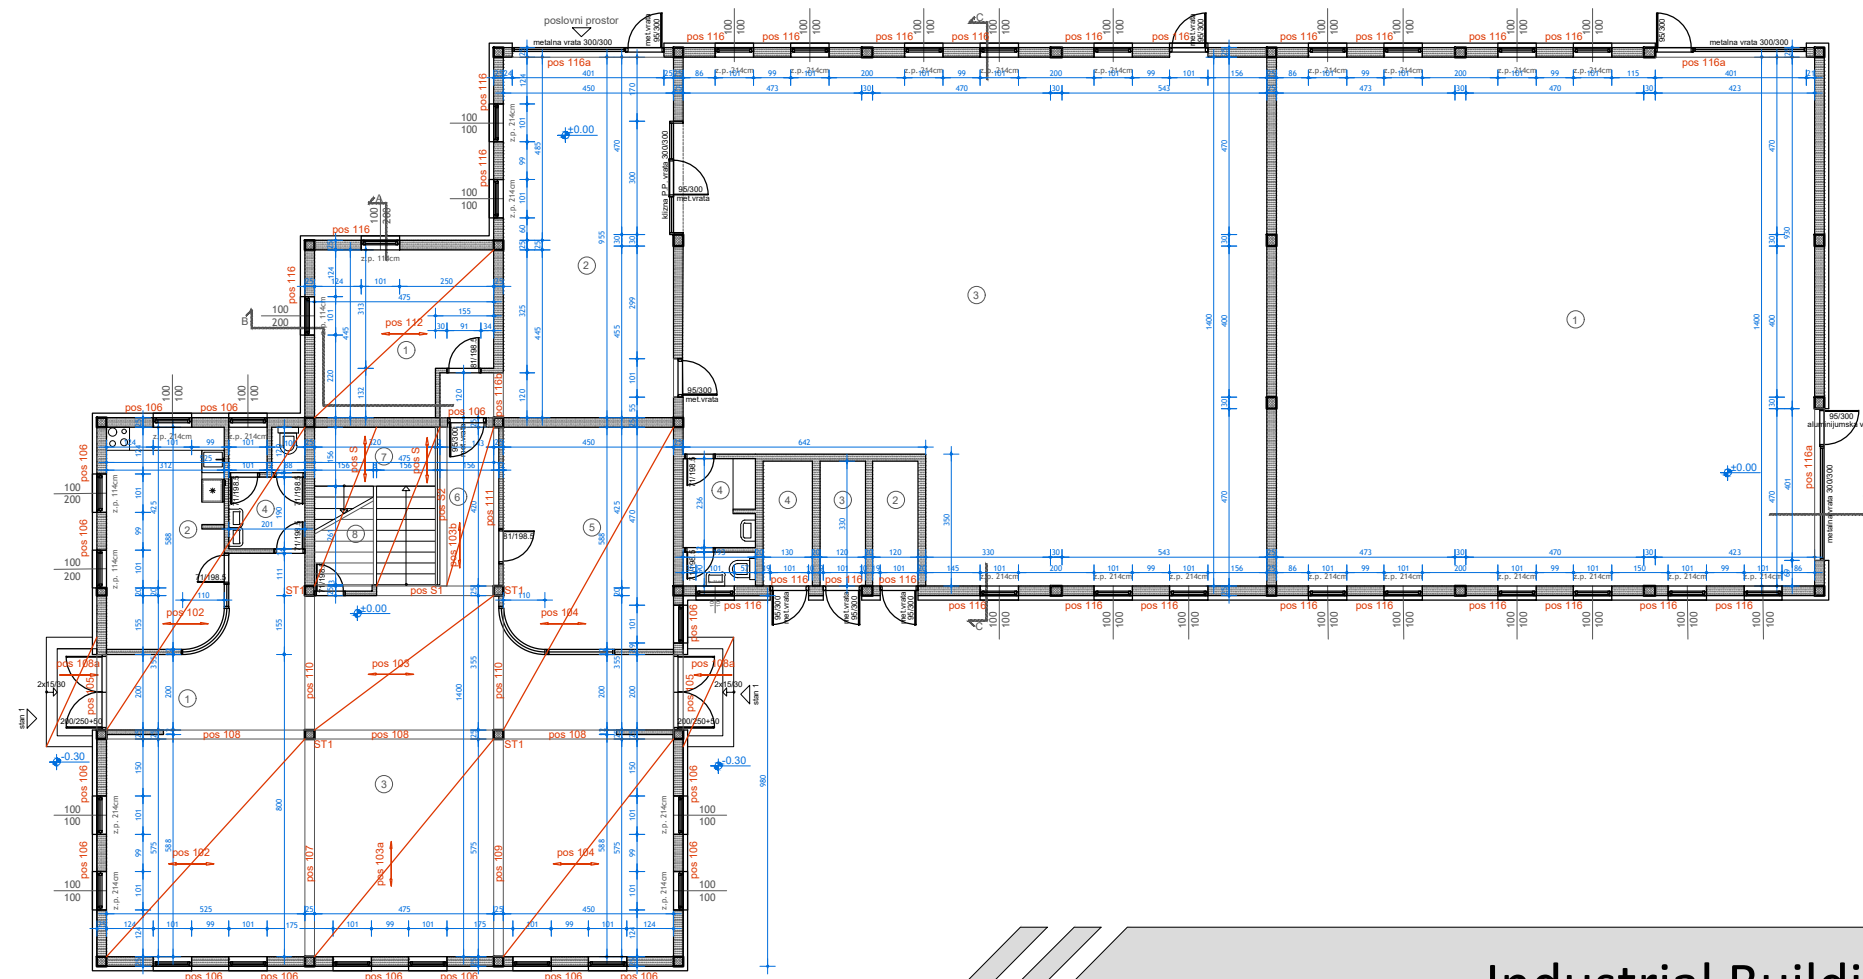




Industrial Building

"OTG" warehouse, Belgrade, Serbia

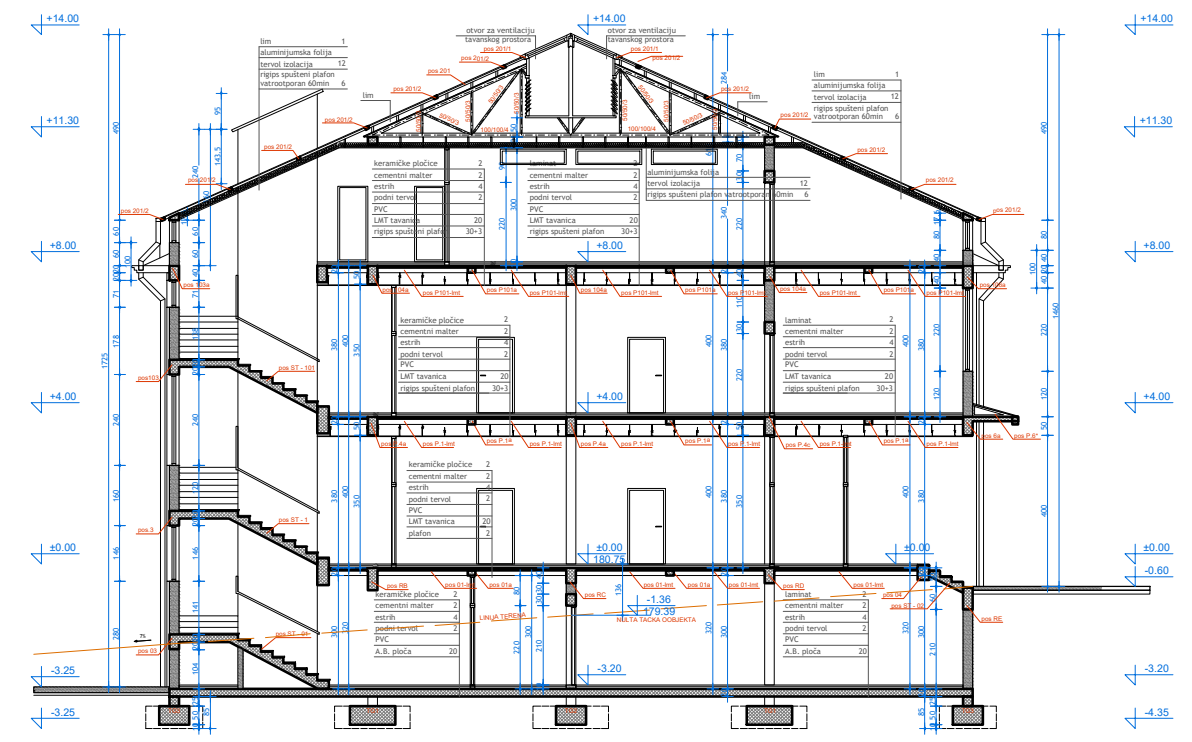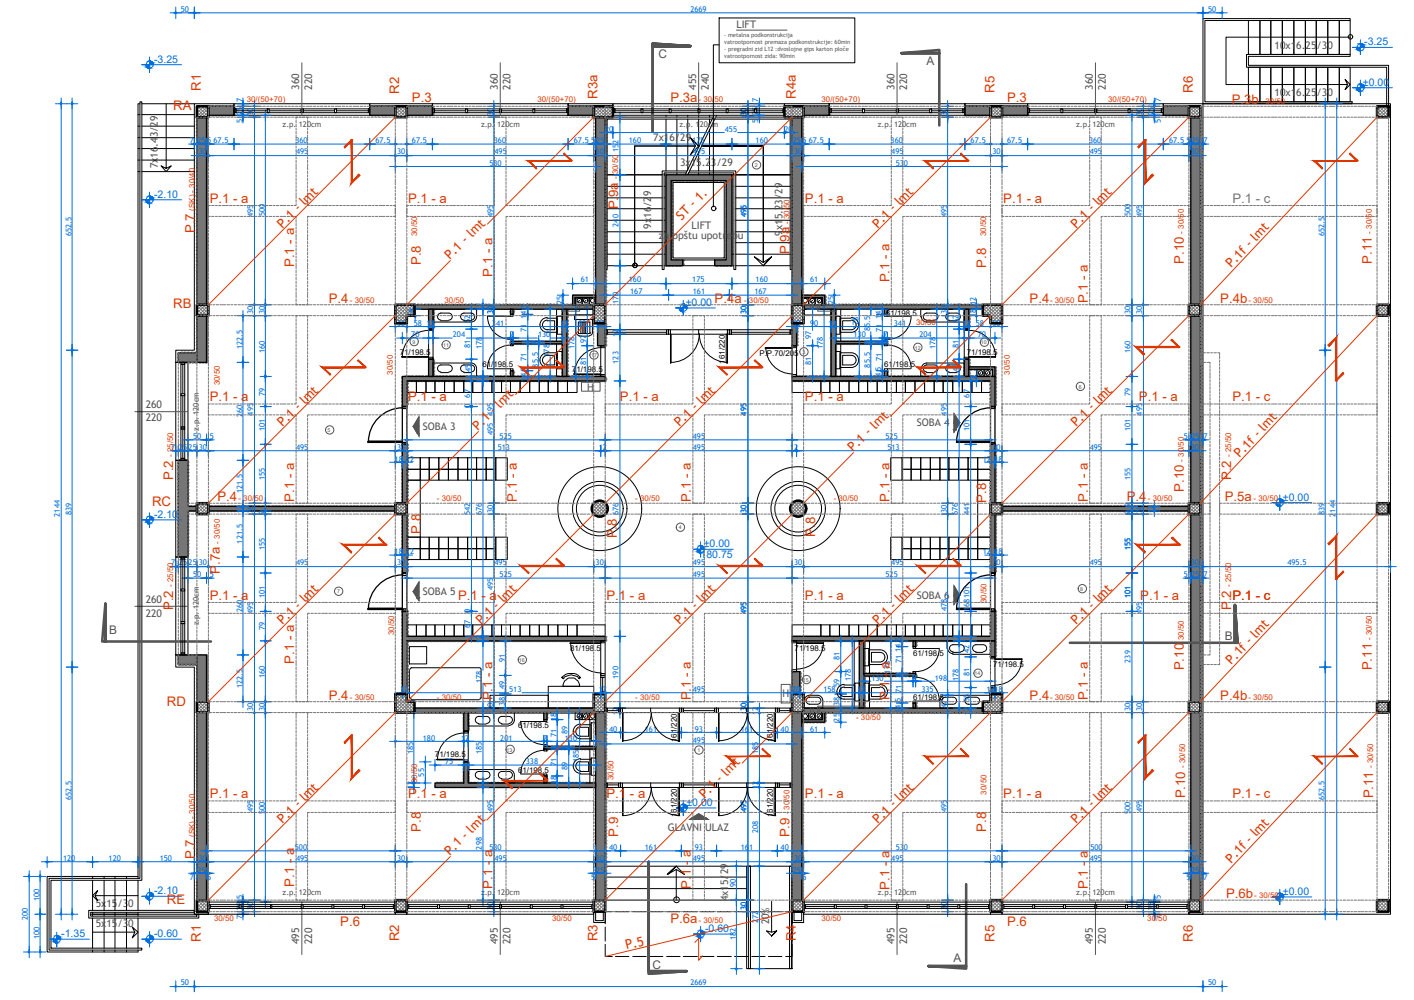



Educational Facility

“Nutcracker” kindergarten, Belgrade, Serbia

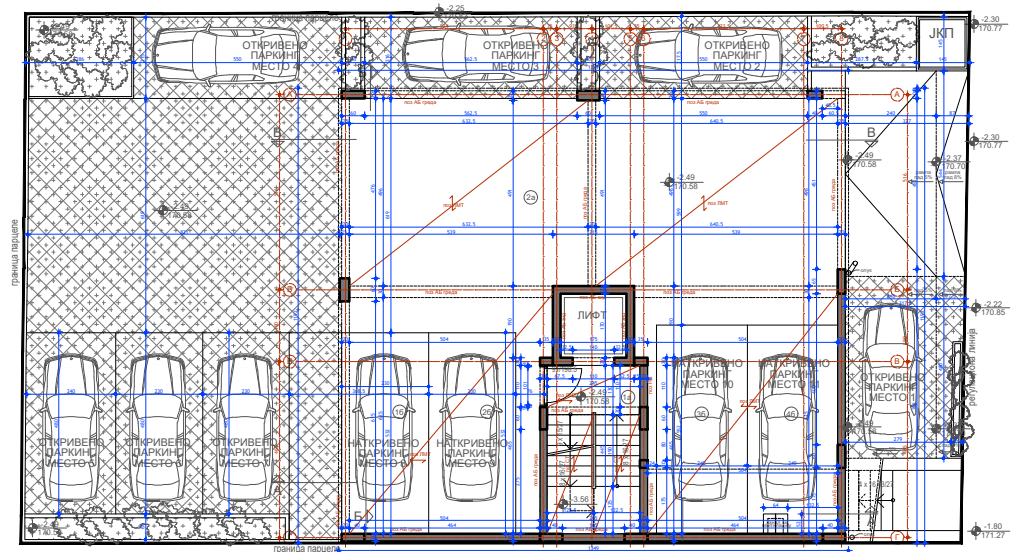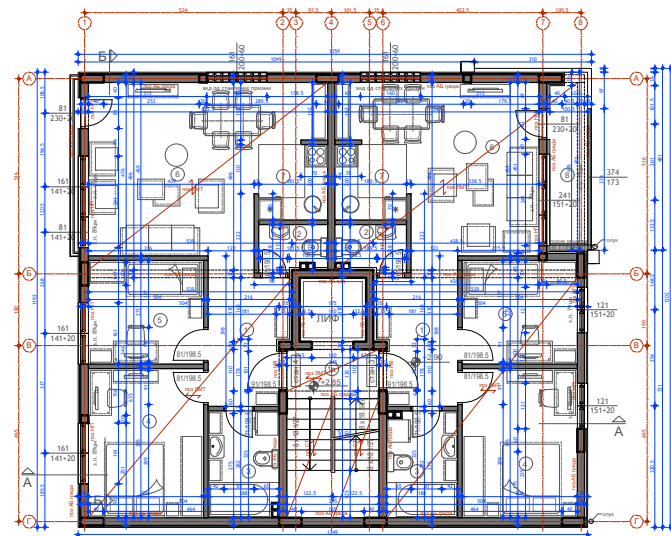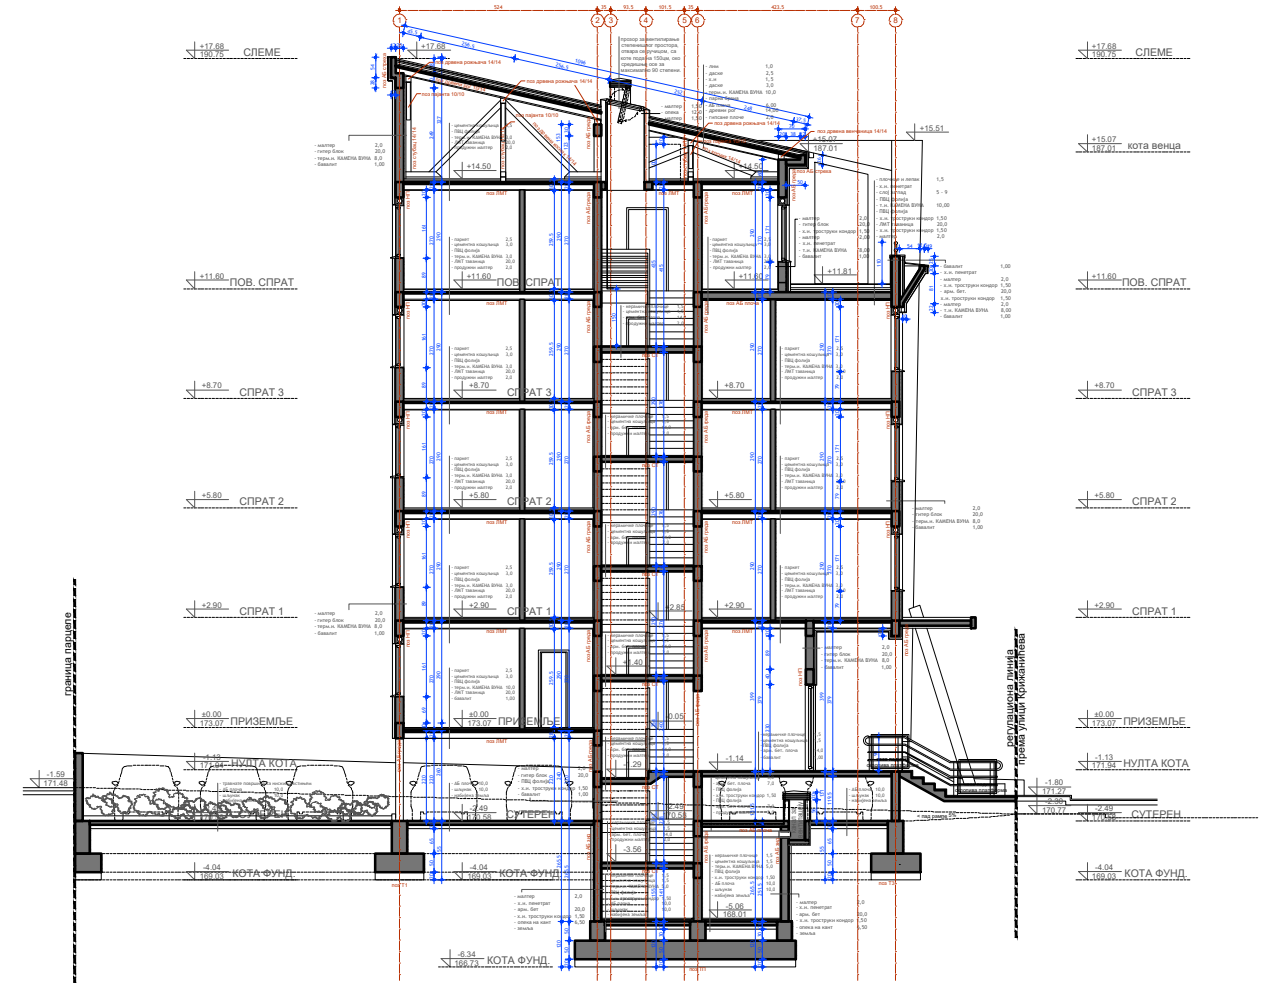




Multi-Unit Residential

Krizaniceva Street, Belgrade, Serbia


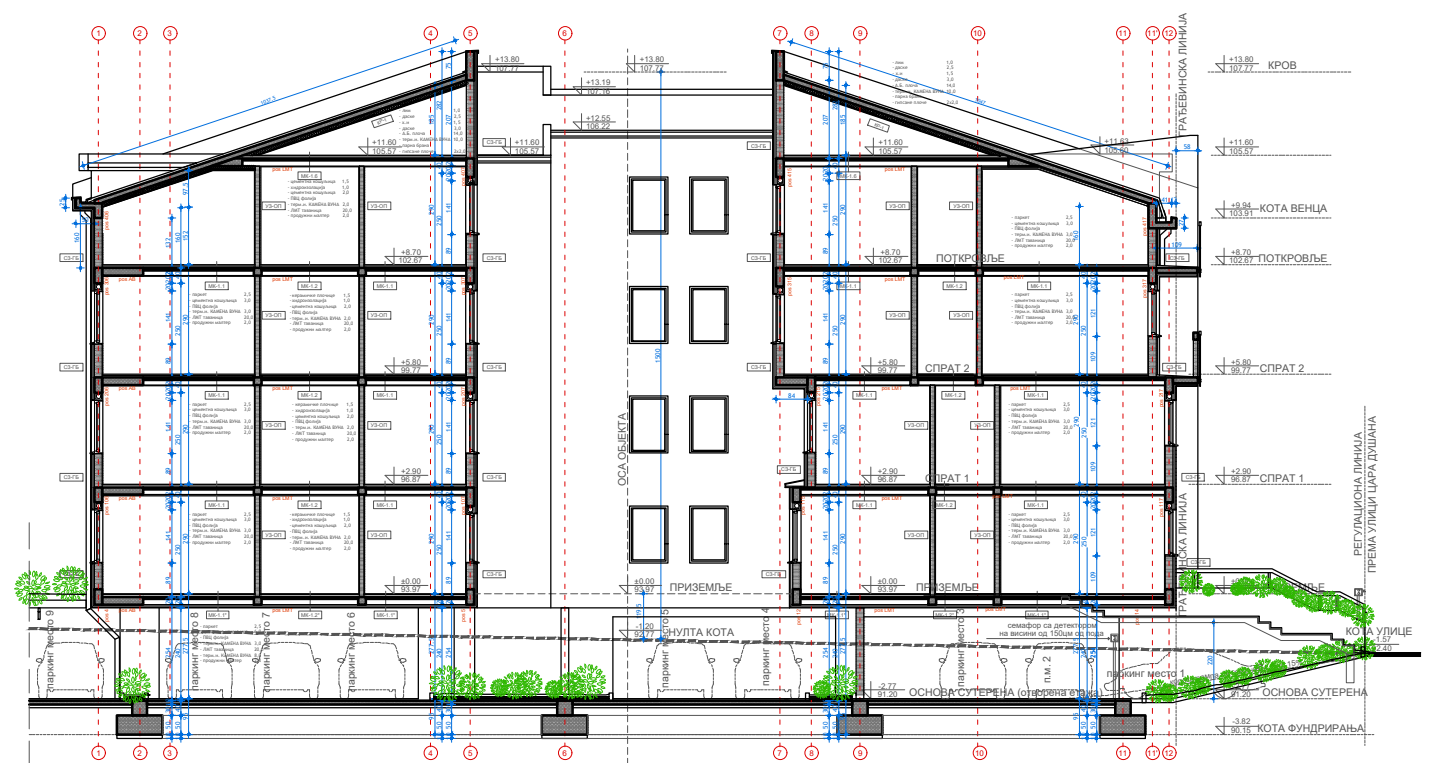
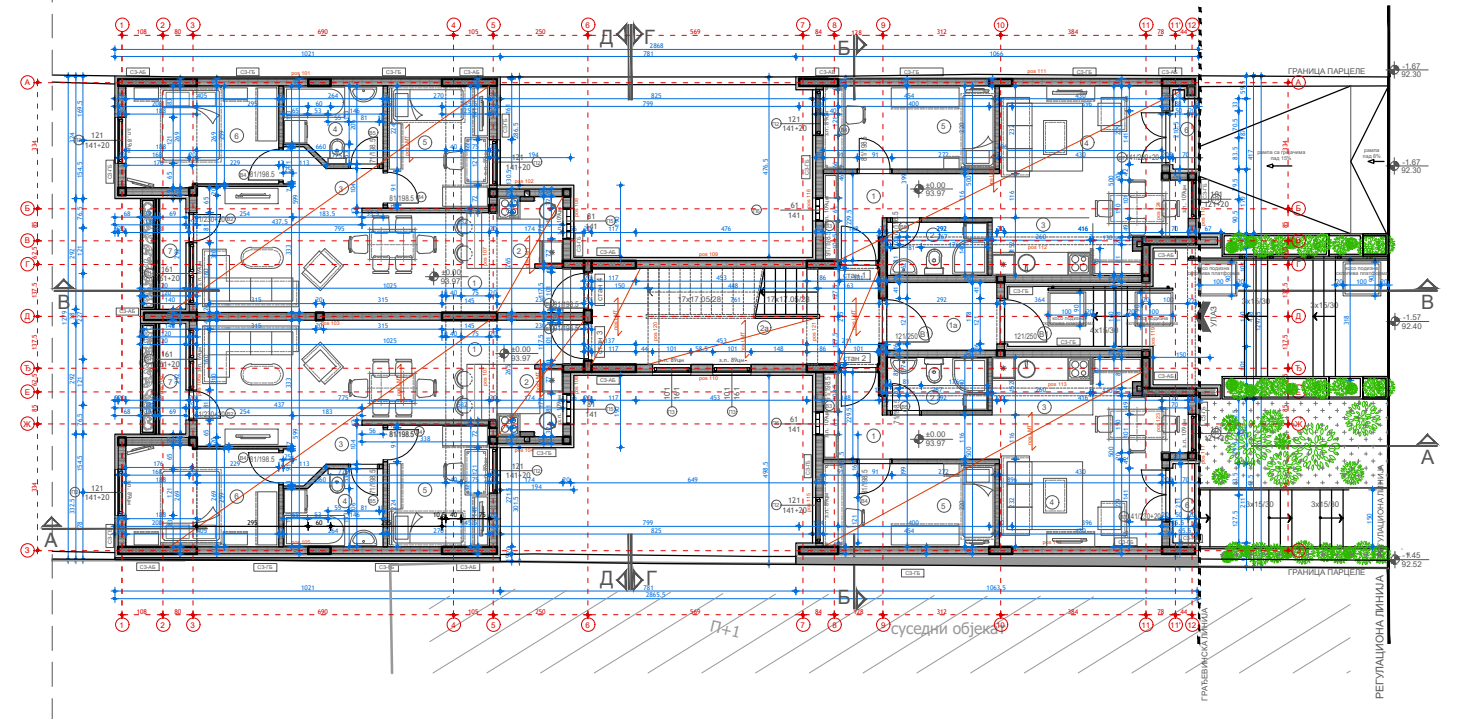


Multi-Unit Residential

Cara Dusana Street, Belgrade, Serbia

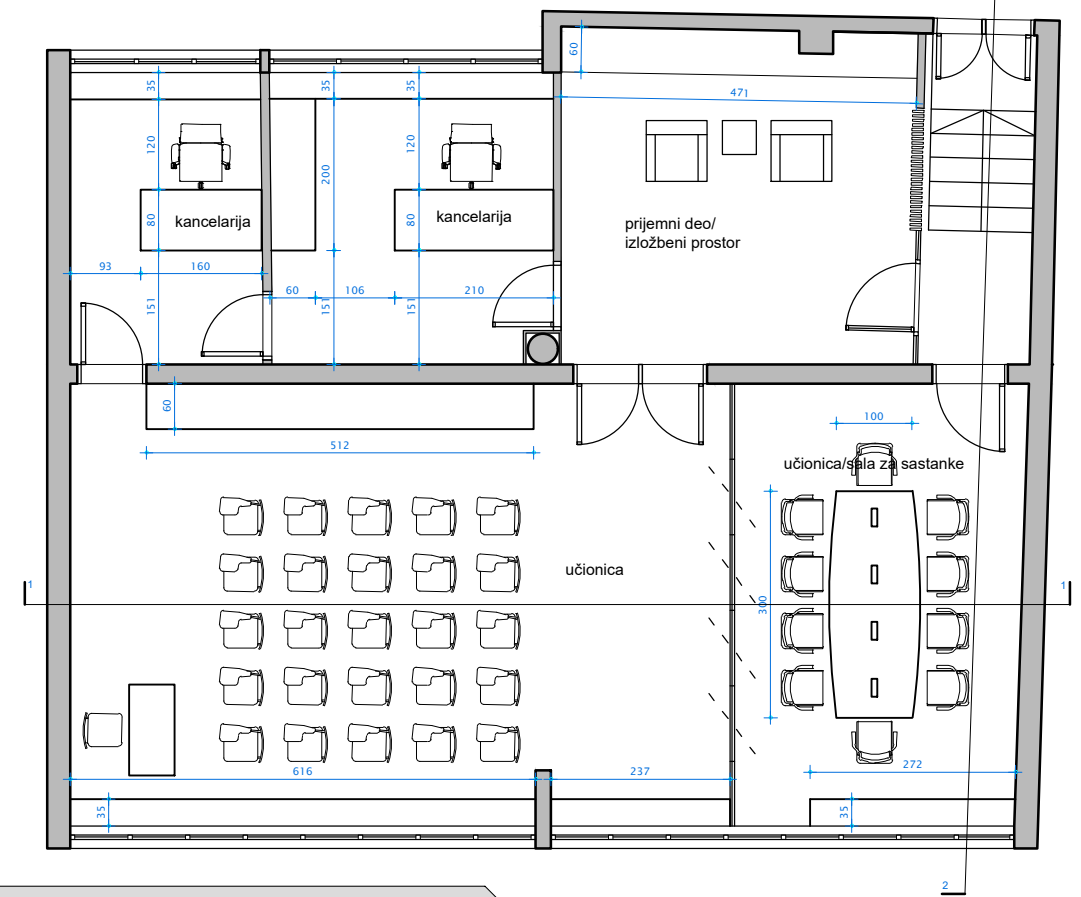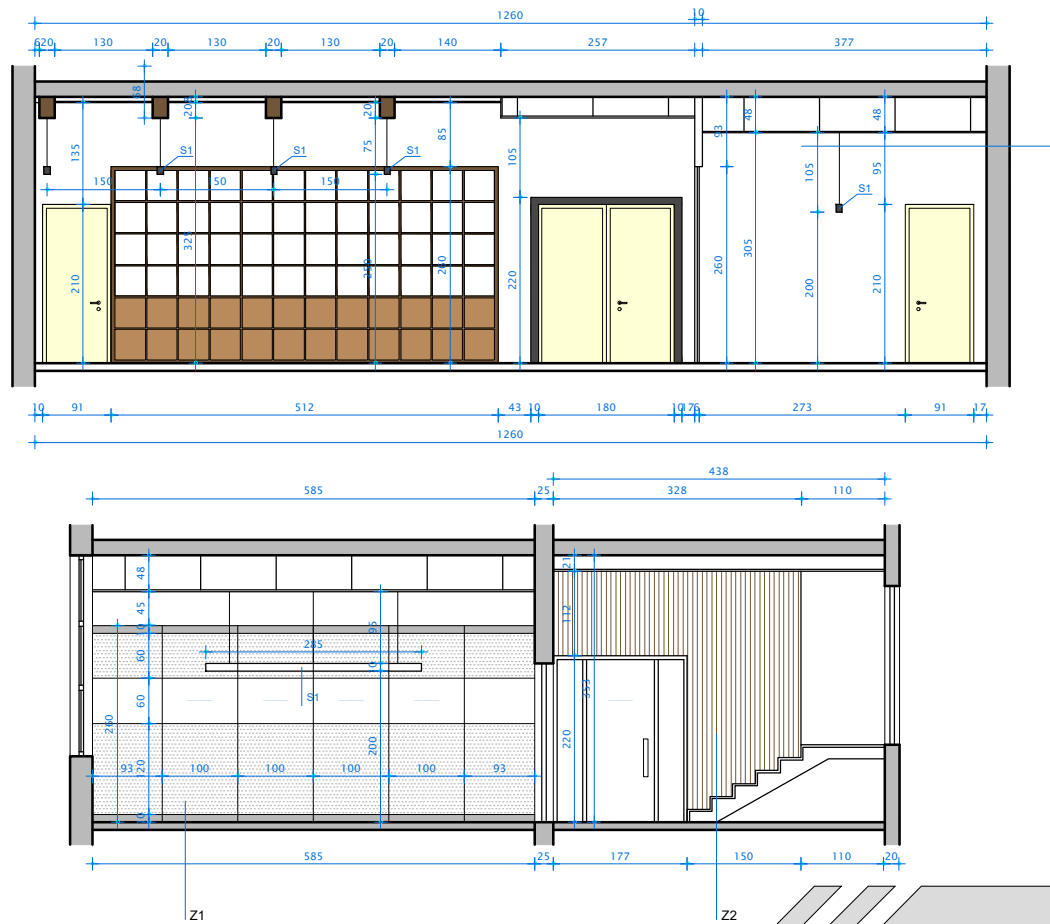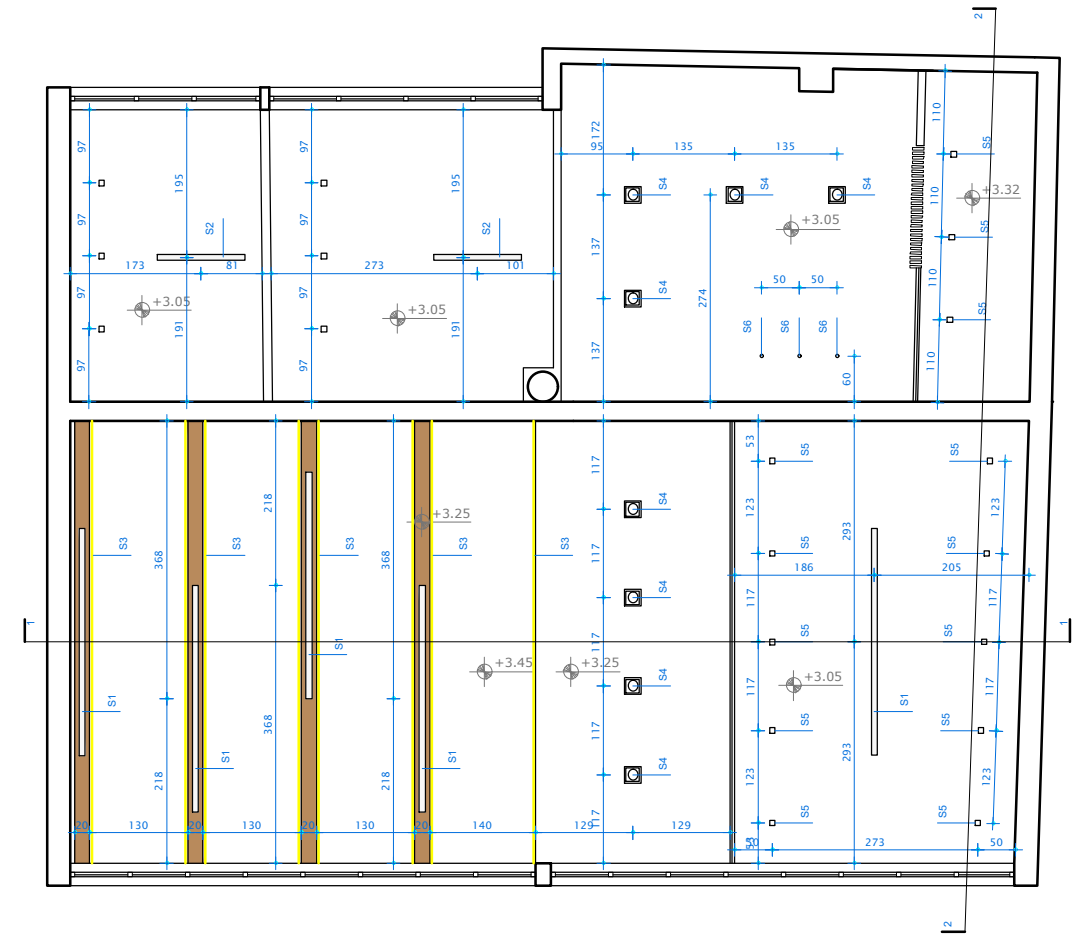


Interior Design

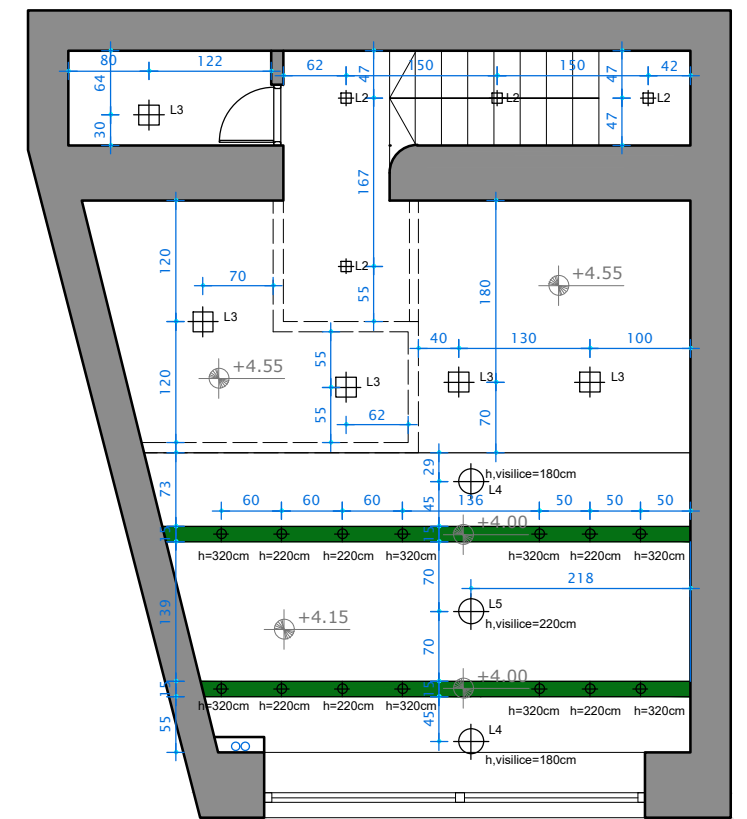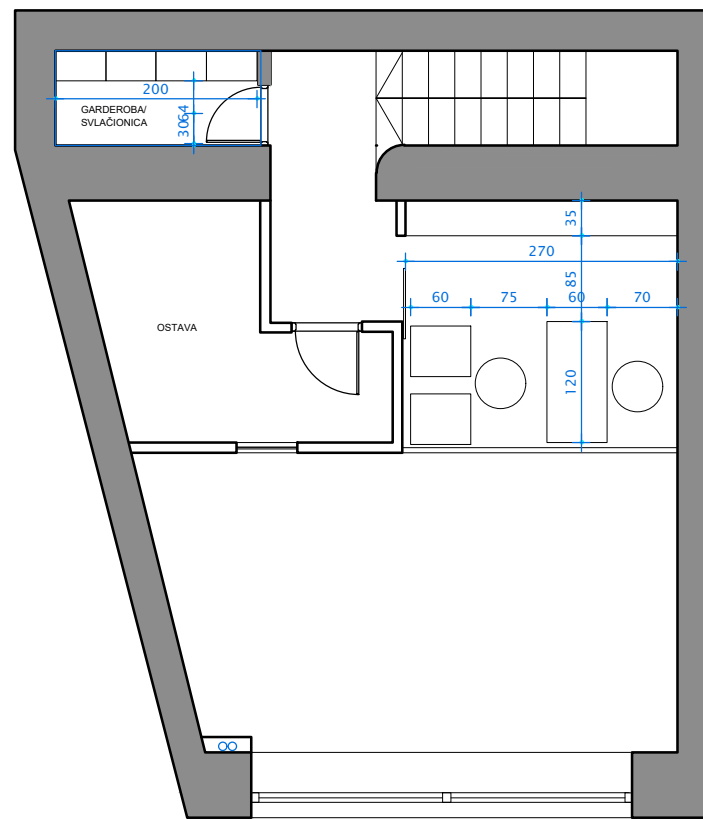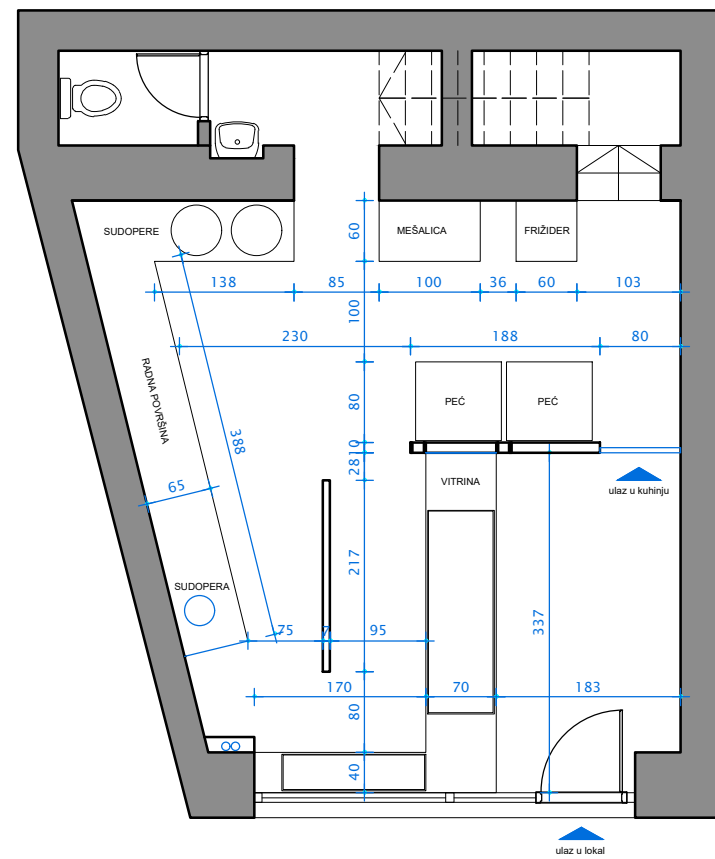


Interior Design


"Strudlica" bakery, Belgrade, Serbia

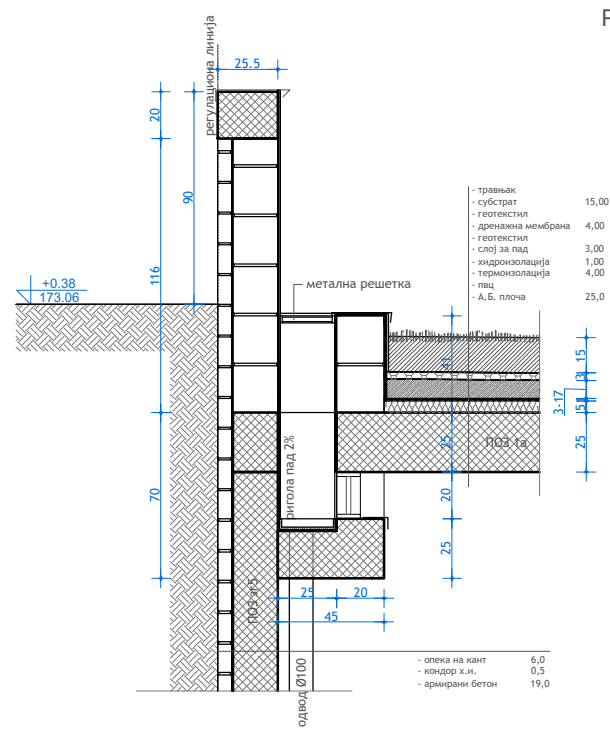


P 1:10

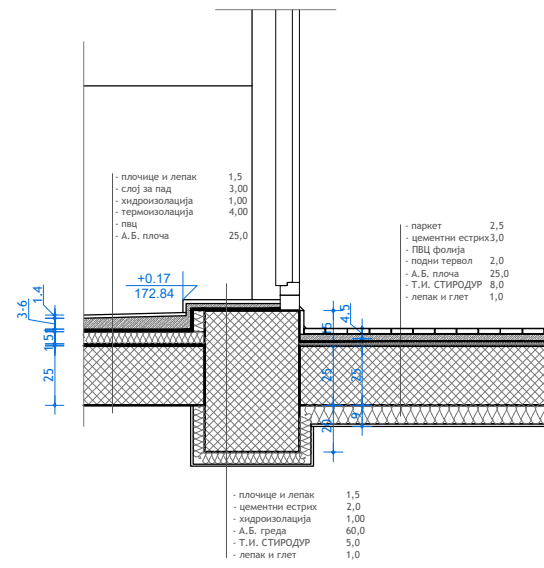


P 1:10

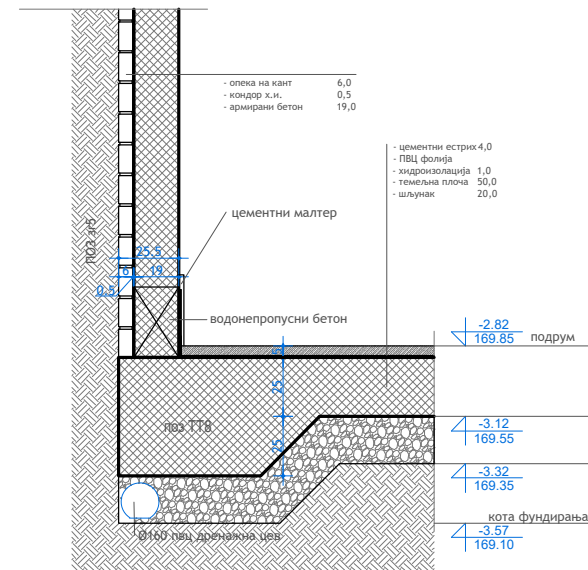


P 1:10

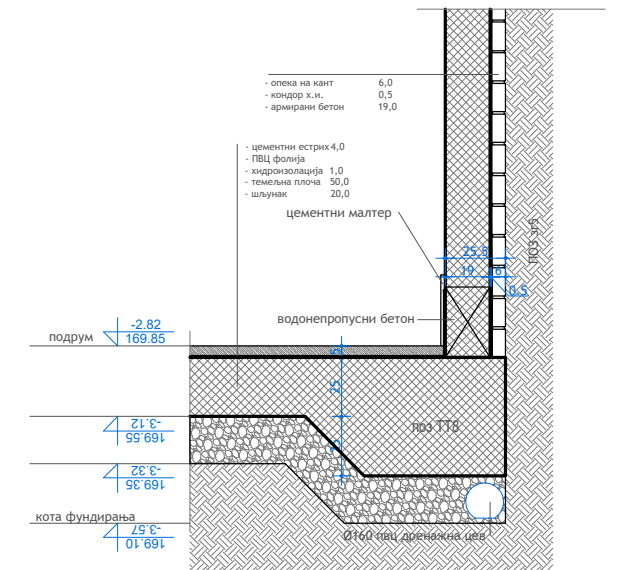


P 1:10

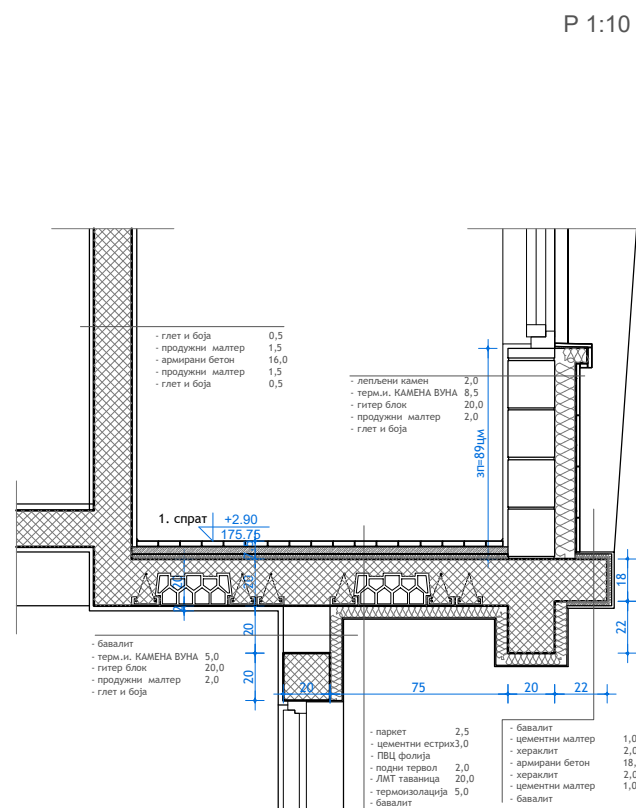


P 1:10

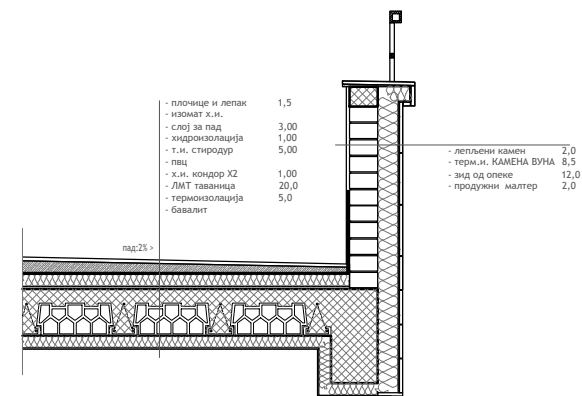

P 1:10

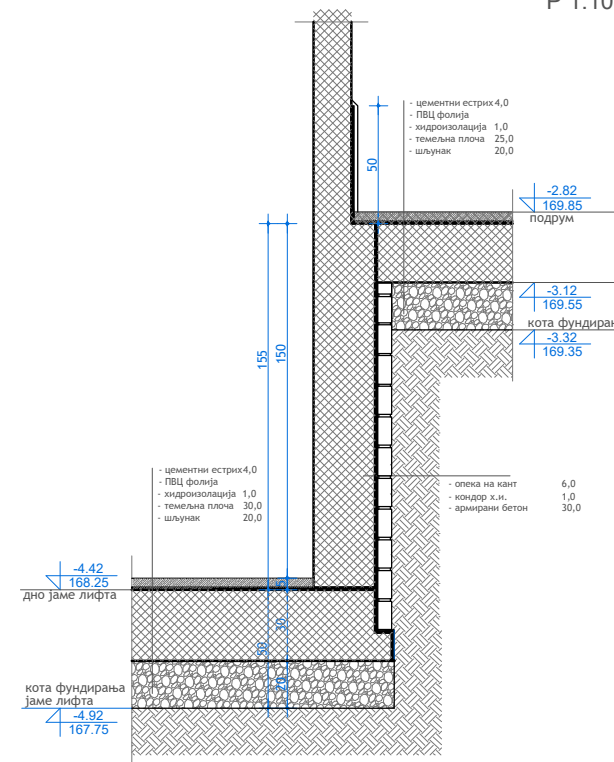

P 1:10

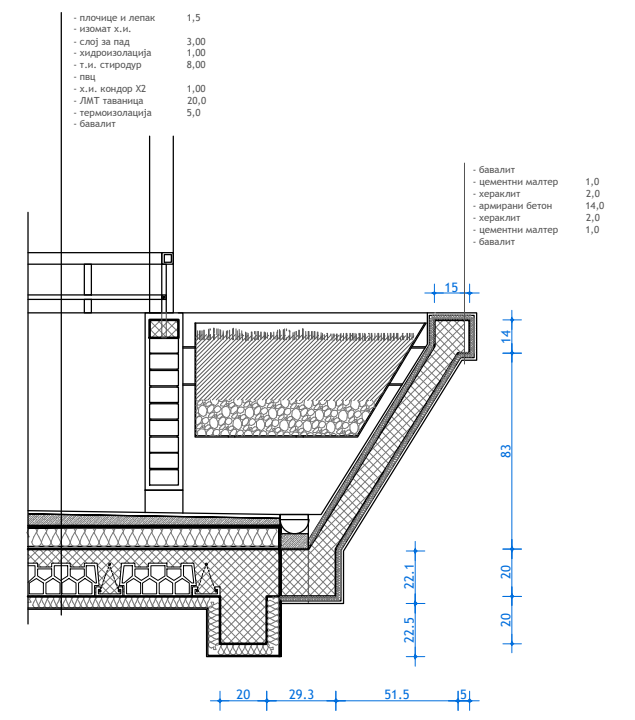

P 1:10

Various Projects