
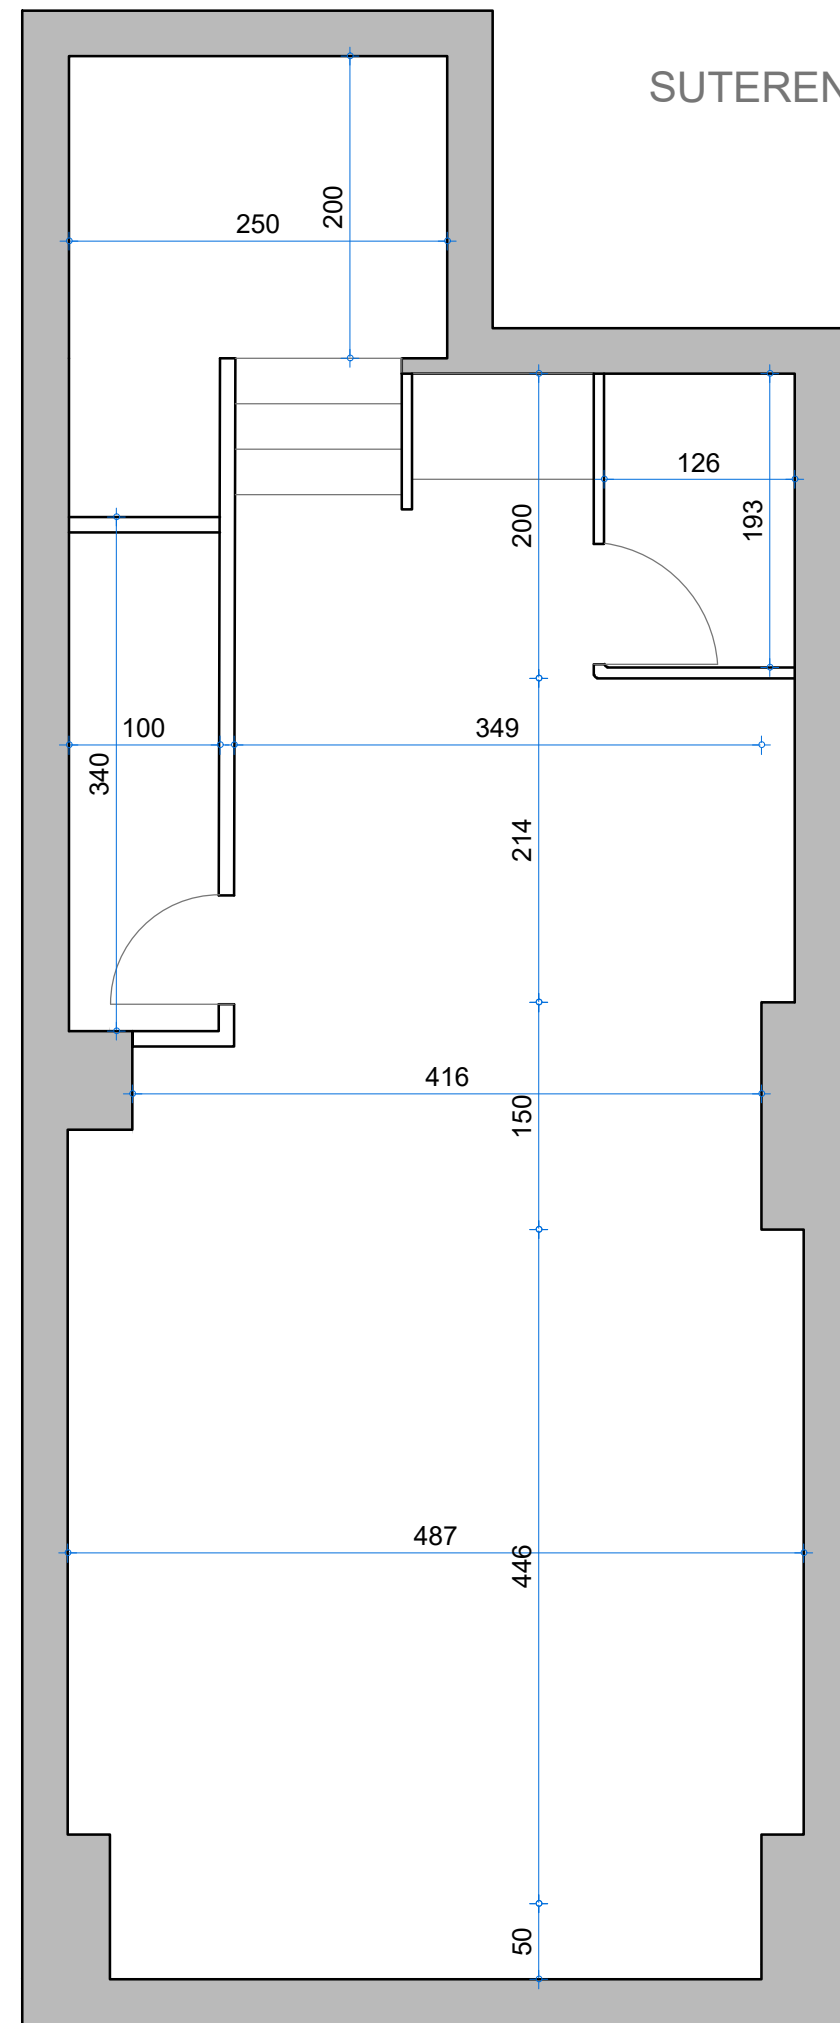
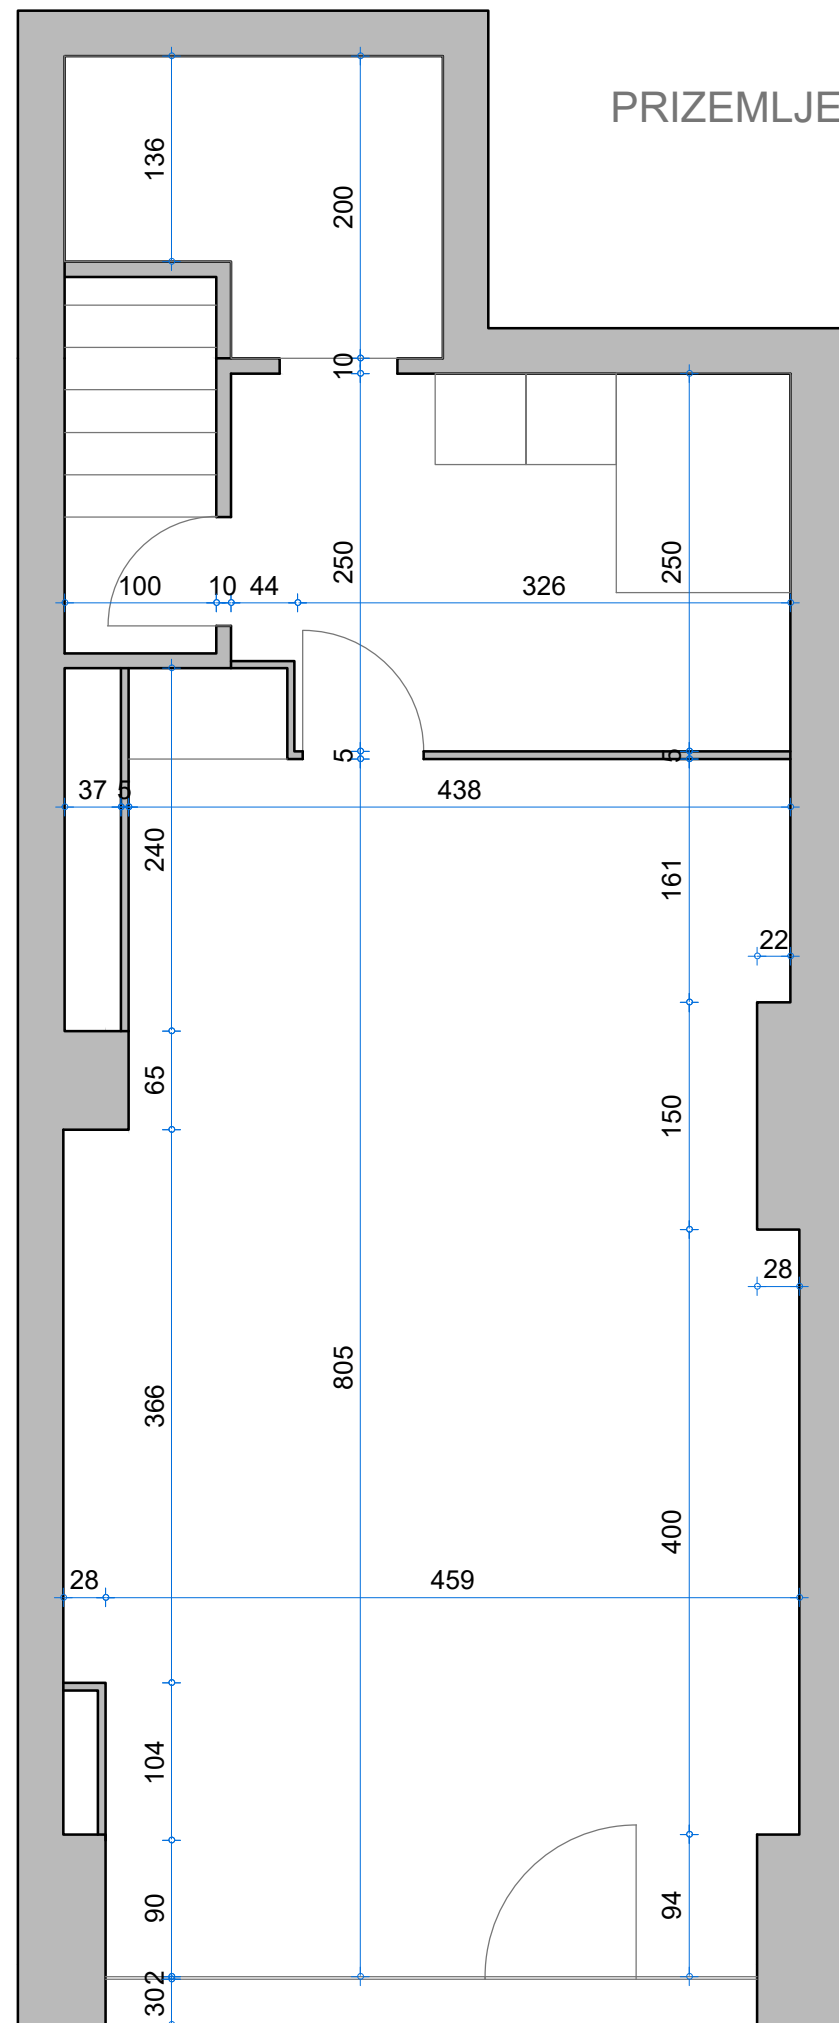

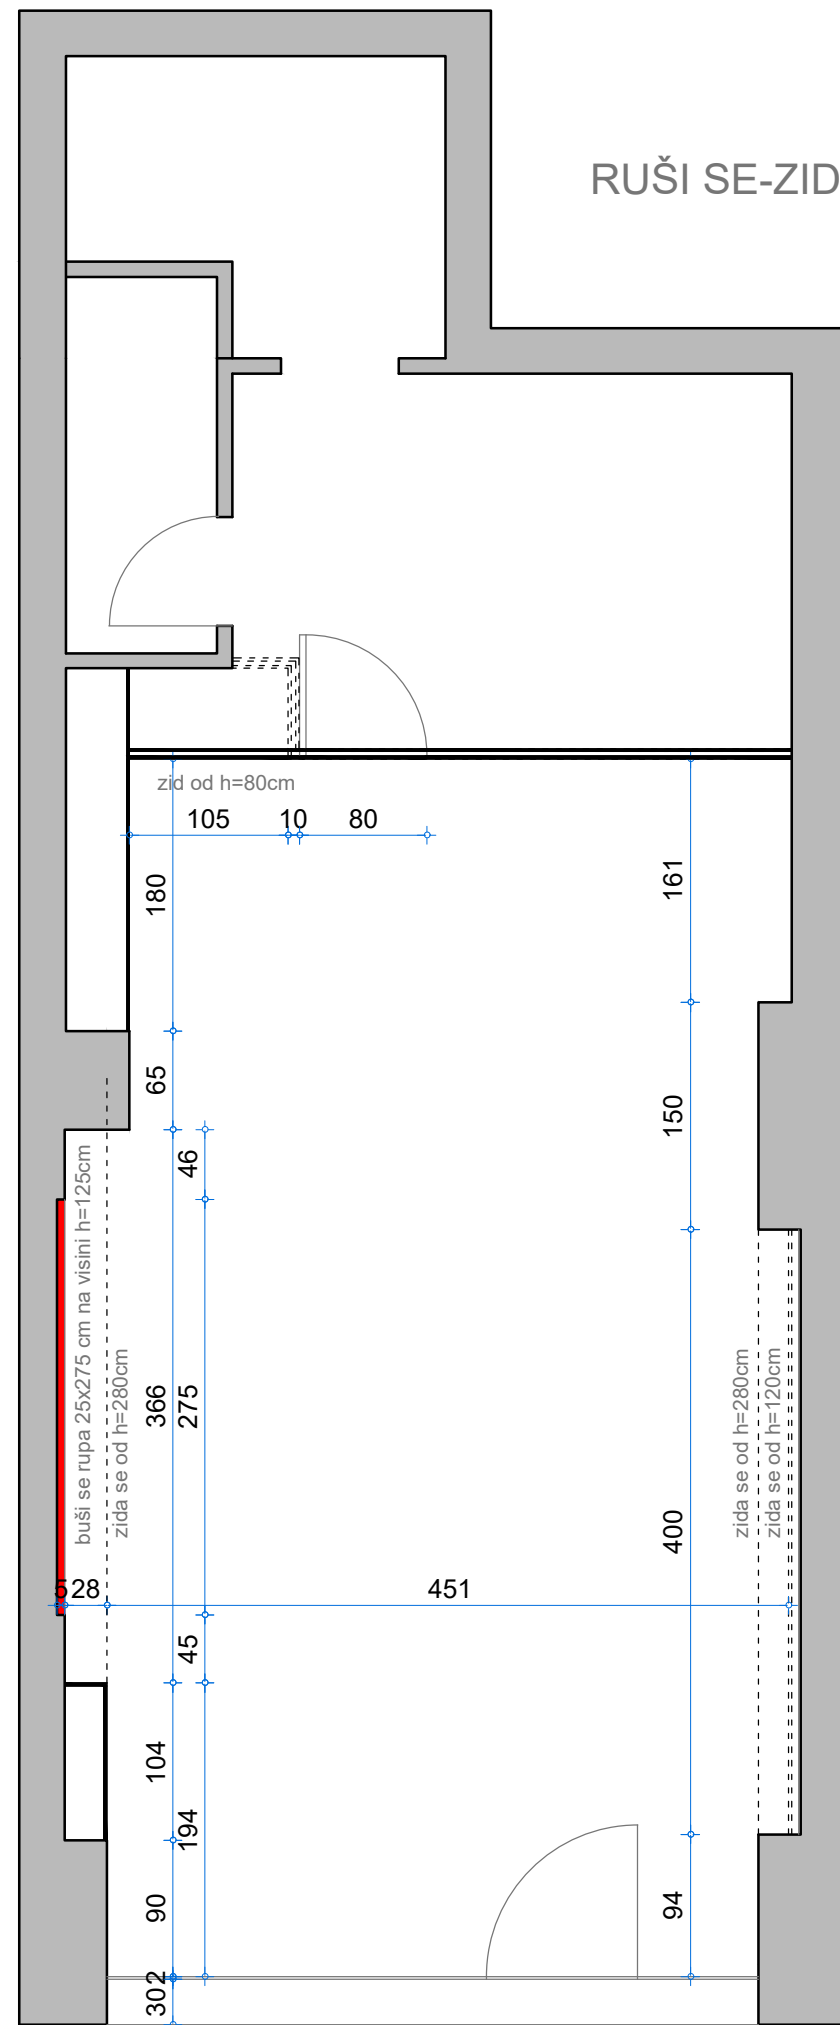
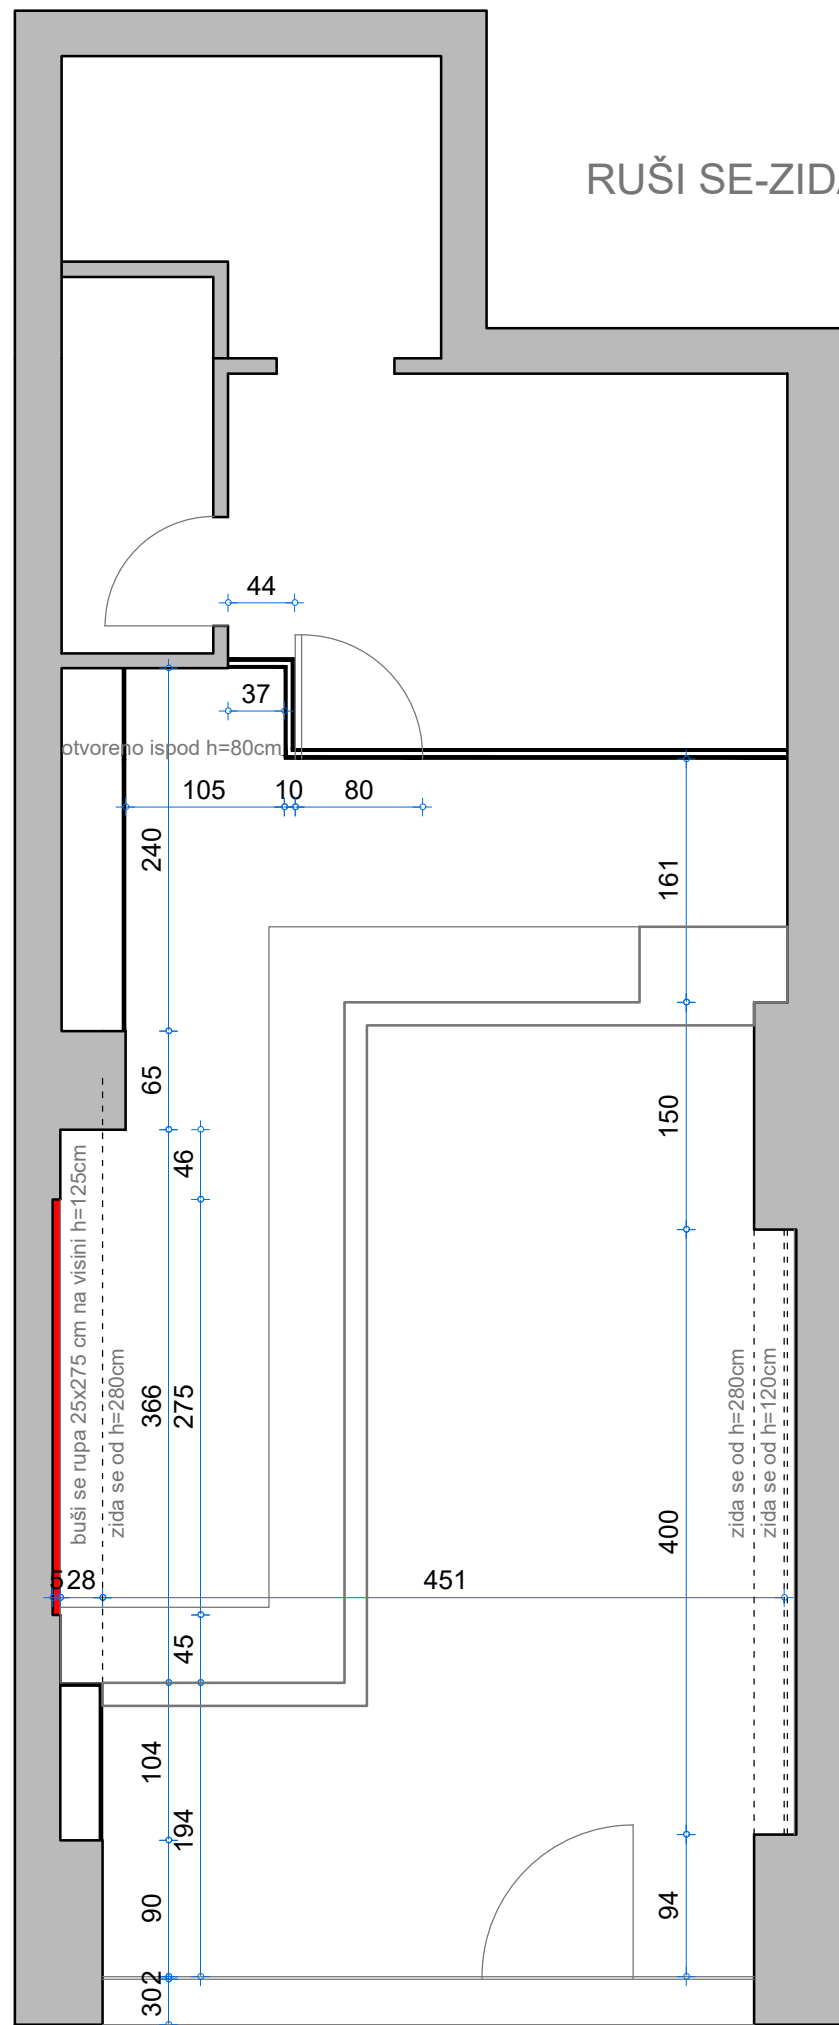



- 1 - MEŠALICA 2.2kw
- 2 - PRESA MEHANIČKA
- 3 - LAMINATOR 1.5kw
- 4 - RASHLADNI ORMAN VEĆI
- 5 - SITO
- 6 - RADNI STO
- 7 - PEĆ 3 etaže po 6kw
- 8 - RASHLADNA VITRINA 1kw
- 9 - GARB. KOMORA 1kw
- 10 - SUDOPERA
- 11 - RADNI STO (manji)
- 12 - MAGACIN
- 13 - GARDEROBA

 sbproject	
Investitor:	"PitaBreak", Beograd, Srbija
Naziv objekta:	Idejni projekat enterijera "PitaBreak" IDP 01/17
Preduzetnik:	Agencija za projektovanje, inženjering i konsalting "SB project", ul. Gospodar Jovanova 69, Beograd
Vrsta dokumentacije:	IDP - idejni projekat enterijera
Oznaka projekta:	1 - arhitektura
Odgovorni projektant:	dia. Ksenija Bunjak, 300 K484 11
Crtež:	
Maj, 2015.	1:50




 sbproject	
Investitor:	"PitaBreak", Beograd, Srbija
Naziv objekta:	Idejni projekat enterijera "PitaBreak" IDP 01/17
Preduzetnik:	Agencija za projektovanje, inženjering i konsalting "SB project", ul. Gospodar Jovanova 69, Beograd
Vrsta dokumentacije:	IDP - idejni projekat enterijera
Oznaka projekta:	1 - arhitektura
Odgovorni projektant:	dia. Ksenija Bunjak, 300 K484 11
Crtež:	
Maj, 2015.	1:50




 sbproject	
Investitor:	"PitaBreak", Beograd, Srbija
Naziv objekta:	Idejni projekat enterijera "PitaBreak" IDP 01/17
Preduzetnik:	Agencija za projektovanje, inženjering i konsalting "SB project", ul. Gospodar Jovanova 69, Beograd
Vrsta dokumentacije:	IDP - idejni projekat enterijera
Oznaka projekta:	1 - arhitektura
Odgovorni projektant:	dia. Ksenija Bunjak, 300 K484 11
Crtež:	
Maj, 2015.	1:50


IZGLED LEVOG ZIDA - GIPS+PLAFONI

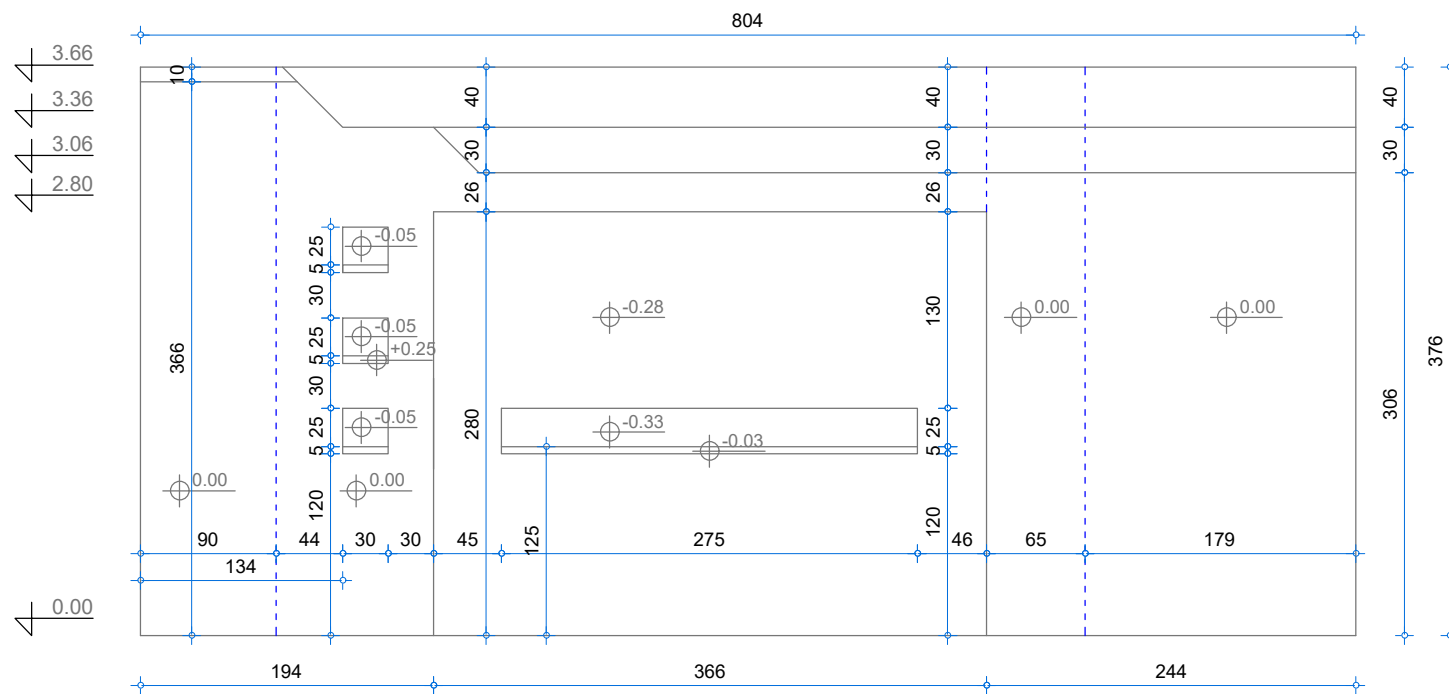



IZGLED ZADNJEG ZIDA - GIPS+PLAFONI

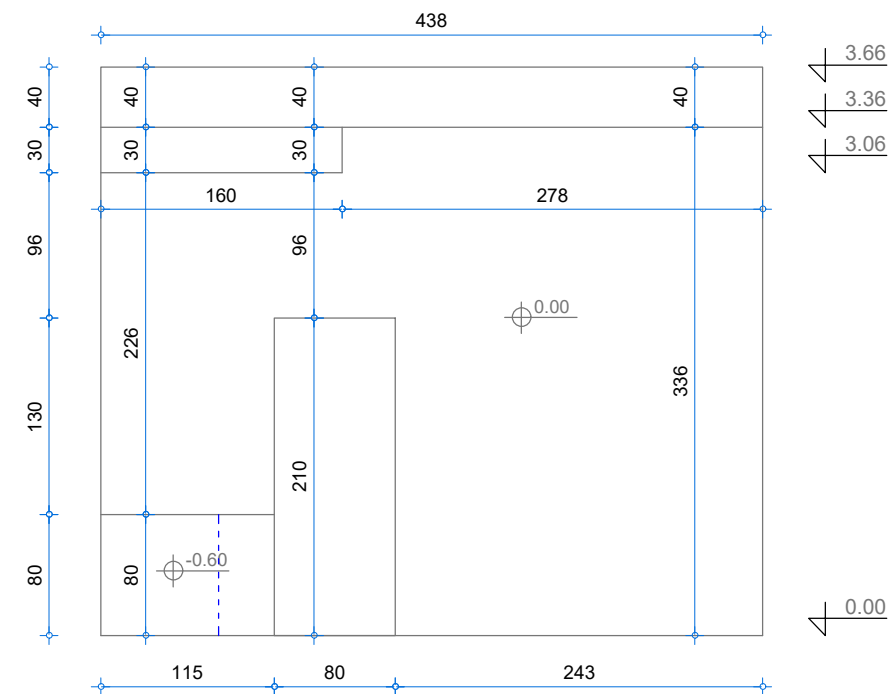




IZGLED LEVOG ZIDA - GIPS

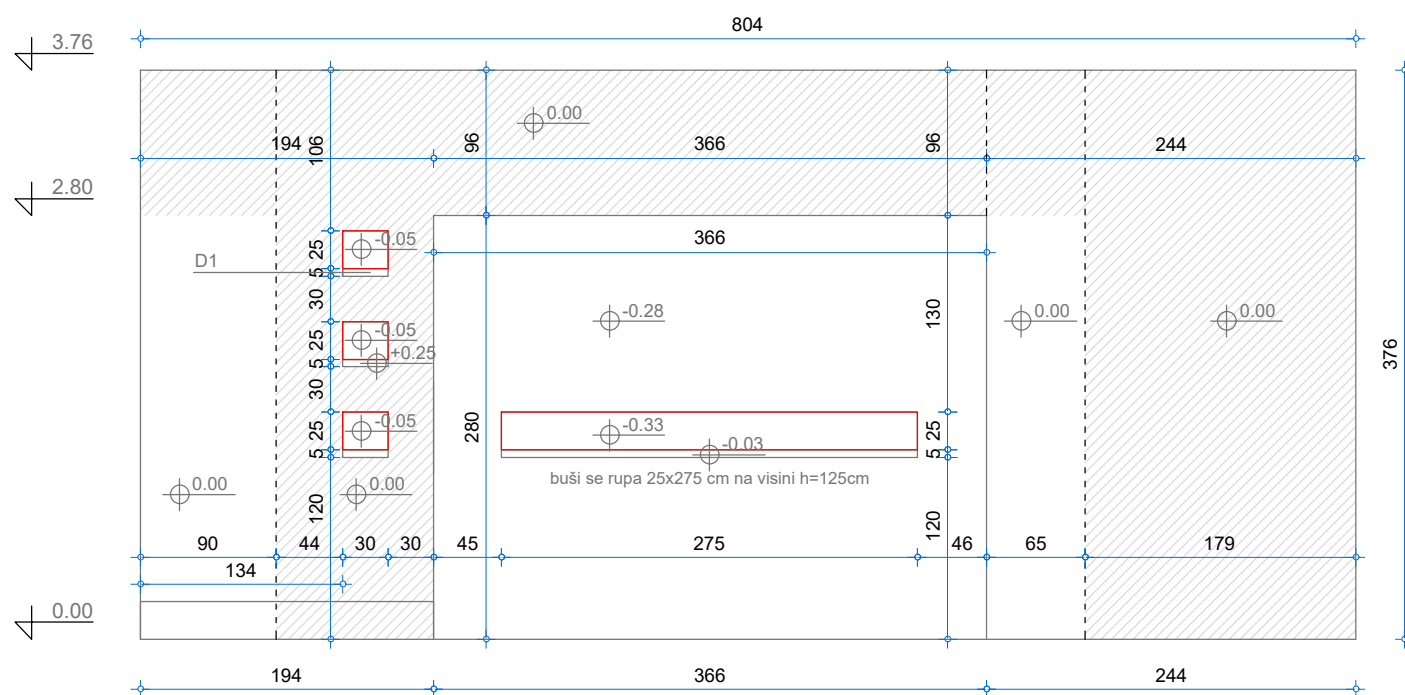


IZGLED ZADNJEG ZIDA - GIPS





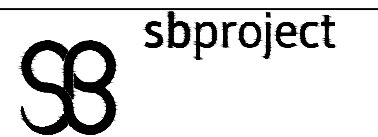
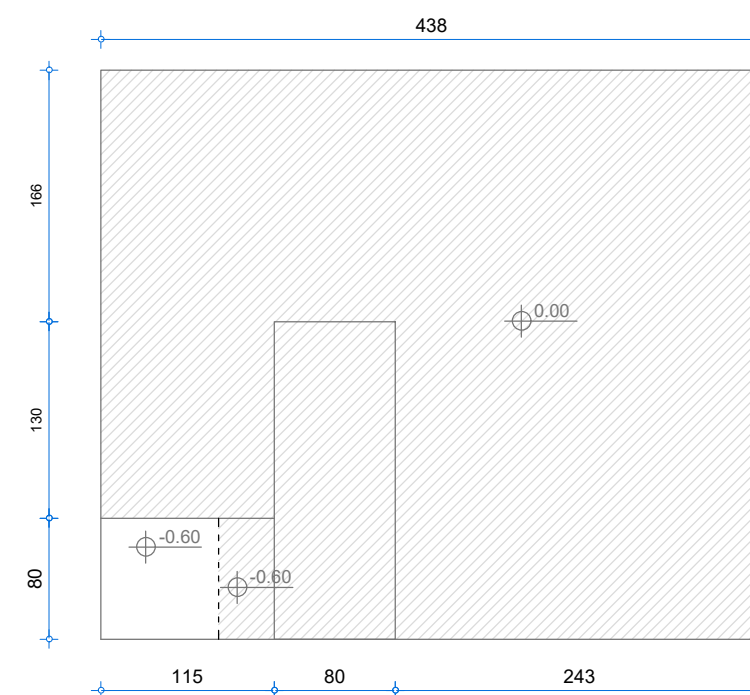


Investitor:	"PitaBreak", Beograd, Srbija	
Naziv objekta:	Idejni projekat enterijera "PitaBreak"	IDP 01/17
Preduzetnik:	Agencija za projektovanje, inženjering i konsalting "SB project", ul. Gospodar Jovanova 69, Beograd	
Vrsta dokumentacije:	IDP - idejni projekat enterijera	
Oznaka projekta:	1 - arhitektura	
Odgovorni projektant:	dia. Ksenija Bunjak, 300 K484 11	
Crtež:		
Maj, 2015.	1:50	

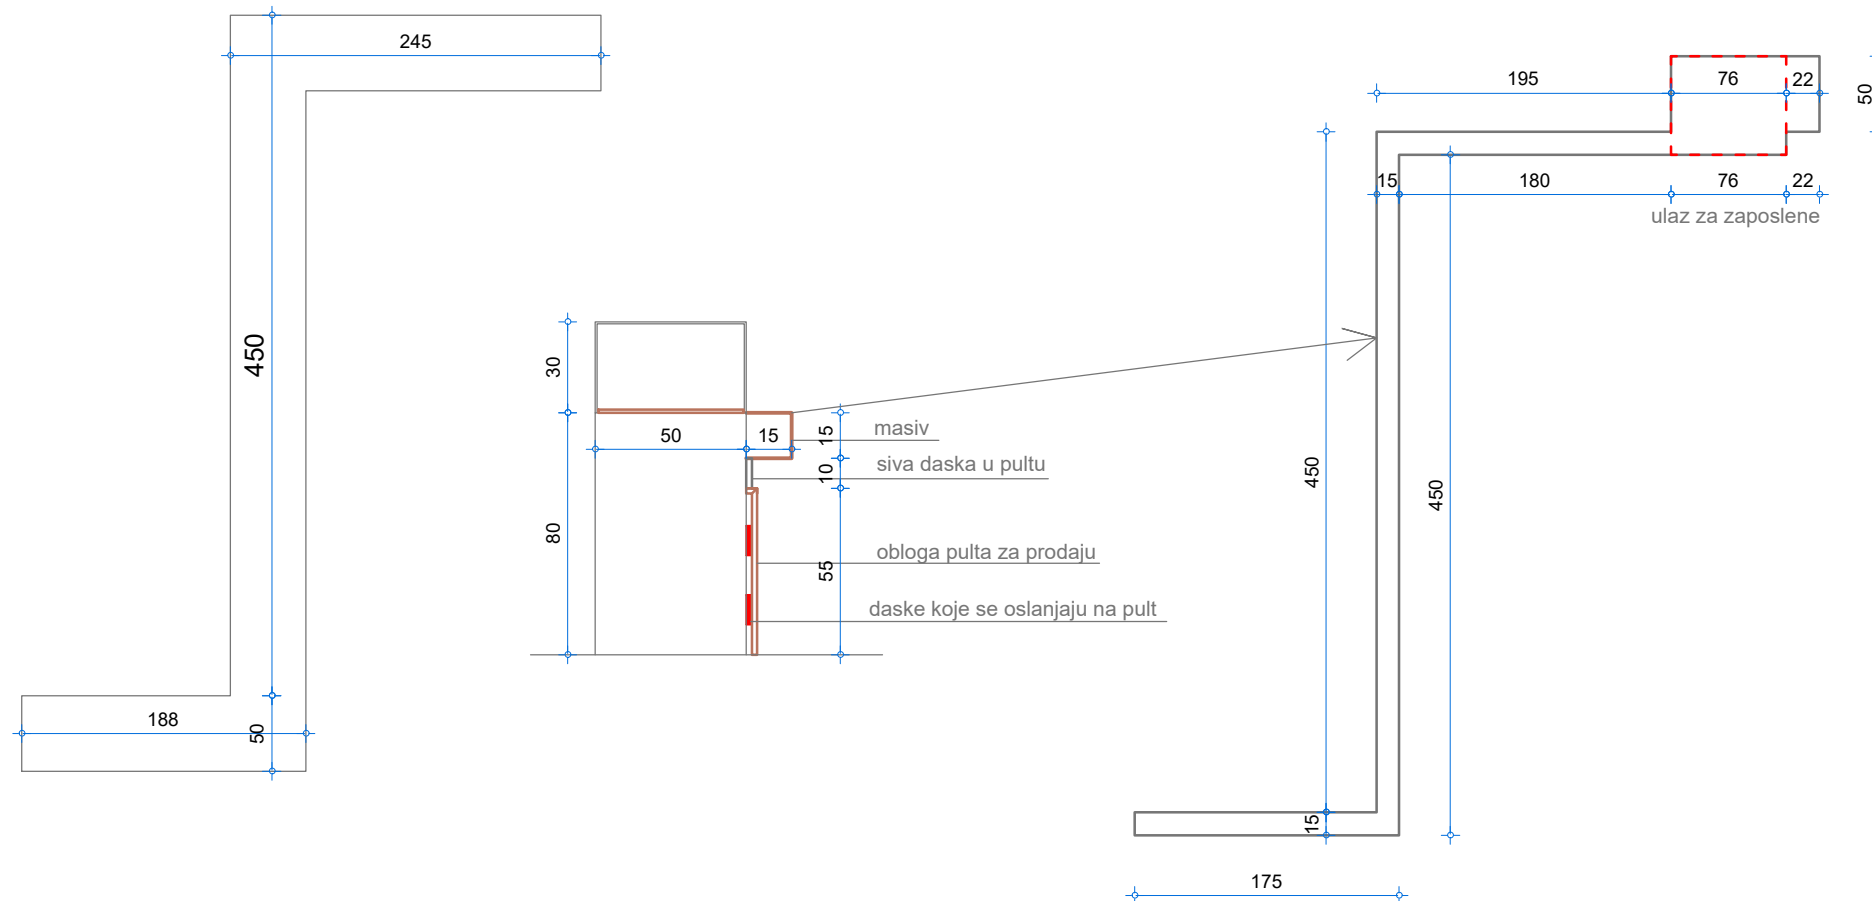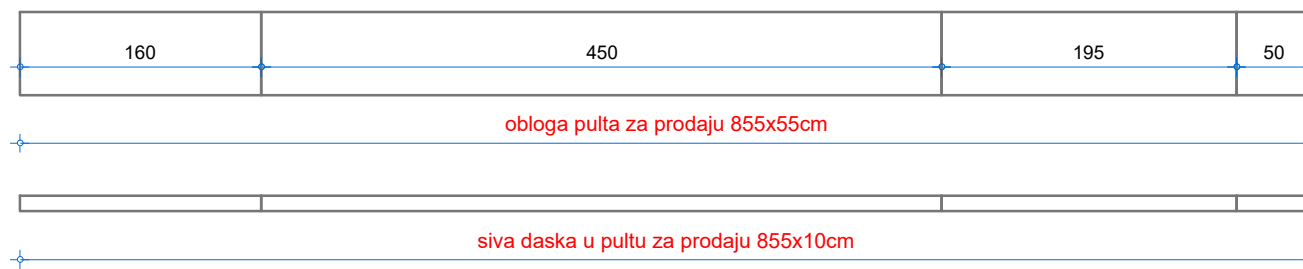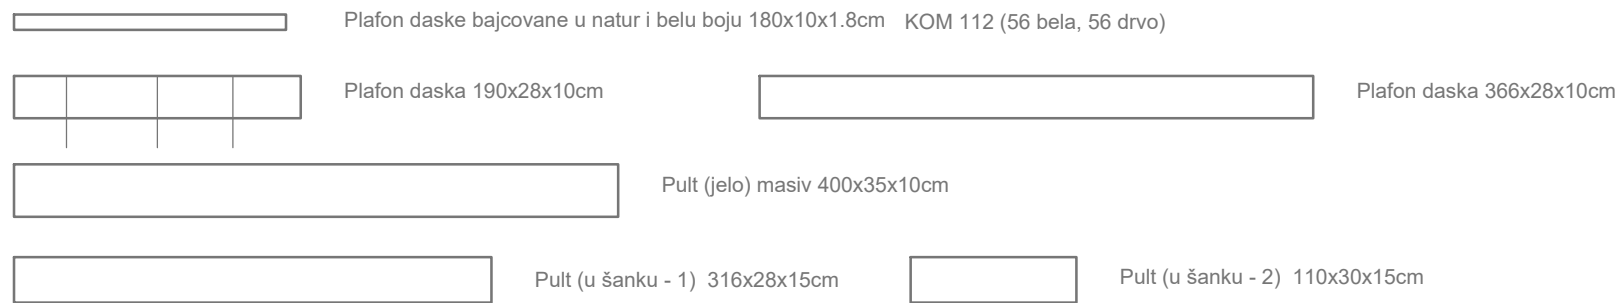

 sbproject	
Investitor:	"PitaBreak", Beograd, Srbija
Naziv objekta:	Idejni projekat enterijera IDP 01/17 "PitaBreak"
Preduzetnik:	Agencija za projektovanje, inženjering i konsalting "SB project", ul. Gospodar Jovanova 69, Beograd
Vrsta dokumentacije:	IDP - idejni projekat enterijera
Oznaka projekta:	1 - arhitektura
Odgovorni projektant:	dia. Ksenija Bunjak, 300 K484 11
Crtež:	
Maj, 2015.	1:50

POLICE OD PLEKSIGLASA

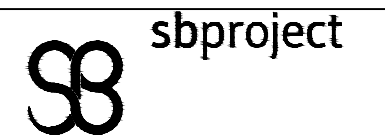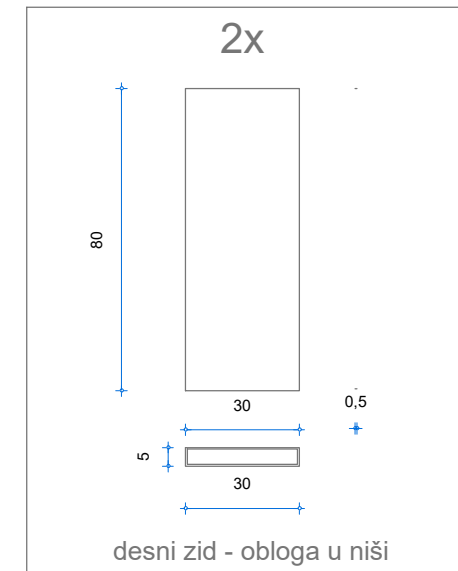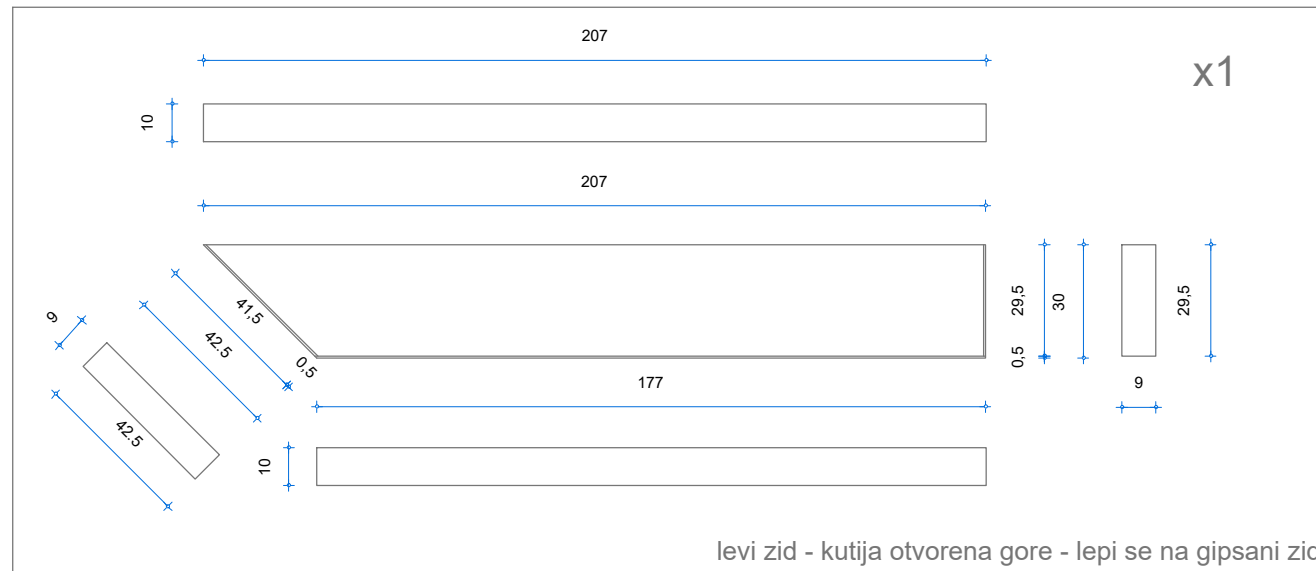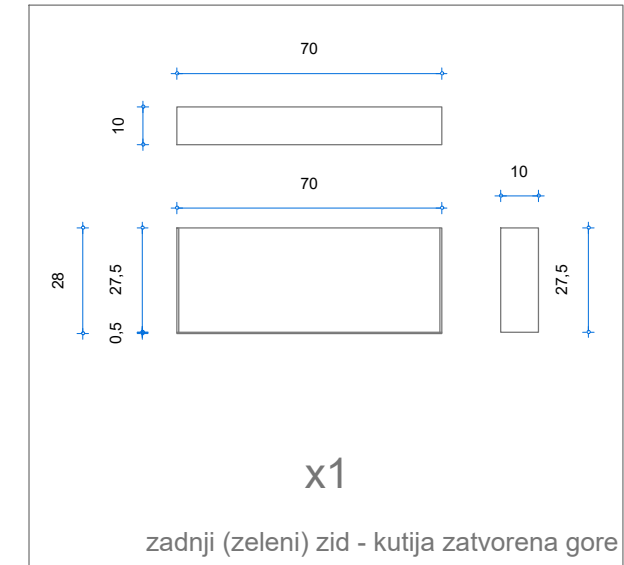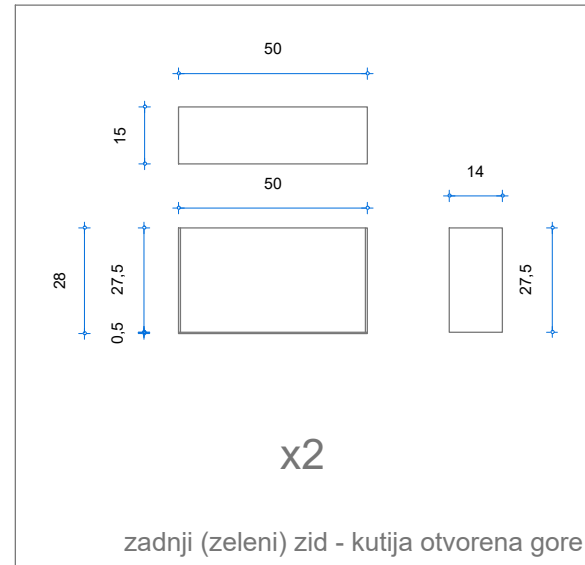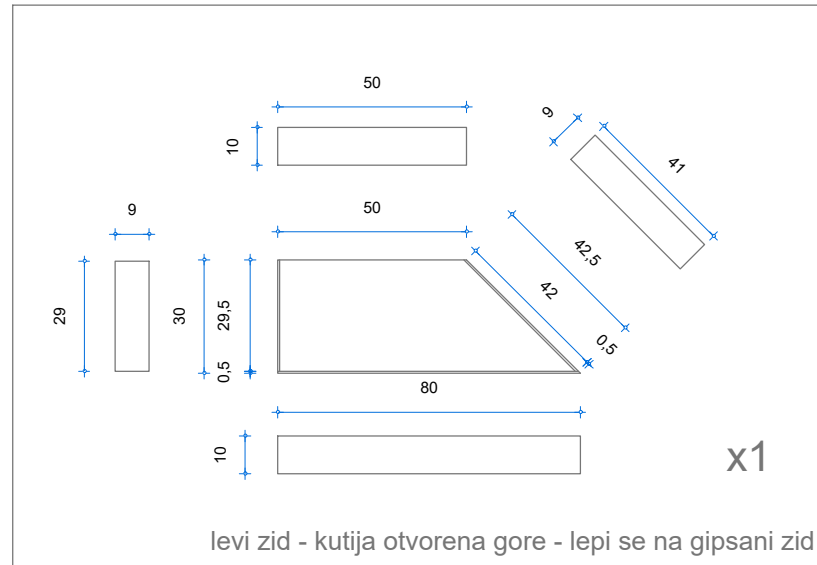

Investitor:	"PitaBreak", Beograd, Srbija	
Naziv objekta:	Idejni projekat enterijera "PitaBreak"	IDP 01/17
Preduzetnik:	Agencija za projektovanje, inženjering i konsalting "SB project", ul. Gospodar Jovanova 69, Beograd	
Vrsta dokumentacije:	IDP - idejni projekat enterijera	
Oznaka projekta:	1 - arhitektura	
Odgovorni projektant:	dia. Ksenija Bunjak, 300 K484 11	
Crtež:		
Maj, 2015.	1:50	